

CITY OF HIGH POINT

AGENDA ITEM



TITLE: City of High Point Streets Resurfacing 2024, Bid Number 27-022824	
FROM: Robby Stone – Public Services Director Melinda King – Asst. Public Services Director Allan Hicks – Projects Engineer	MEETING DATE: April 1, 2024
PUBLIC HEARING: n/a	ADVERTISED DATE/BY: January 19, 2024
ATTACHMENTS: Bid Tabulations 2024 Resurfacing Maps	

PURPOSE: To award the City of High Point Streets Resurfacing 2024, Bid Number 27-022824, contract to Sharpe Brothers, A Division of Vecellio & Grogan Inc. Based on pavement condition needs, specific streets have been identified to be resurfaced this year.

BACKGROUND: The City of High Point performs contracted street resurfacing on an annual basis. This resurfacing takes place to provide safe and reliable passageways for commuters throughout the city. The list of roads to be resurfaced is generated from a pavement condition survey which is performed every three years that assesses the city's road/pavement ratings. The 2024 contract will consist of resurfacing +/- 15.2 lane miles of roadway throughout the City of High Point.

There were two (2) Contractors who submitted bids at the February 28, 2024, bid opening. The contract was re-bid and bids were opened on March 19, 2024. A total of two (2) bids were received for the advertised project. Sharpe Brothers, A Division of Vecellio & Grogan, Inc. was the lowest bidder.

BUDGET IMPACT: Funds for this project are available in the FY 2023-2024 budget.

RECOMMENDATION/ACTION REQUESTED: The Public Services Department recommends approval of the contract and that the appropriate City official and/or employee be authorized to execute all necessary documents to award the project to Sharpe Brothers, A Division of Vecellio & Grogan, Inc. in the amount of \$2,594,777.11.



ITEMIZED BID TABULATIONS

3/19/2024

CITY OF HIGH POINT 2024 STREETS RESURFACING - BID 27-022824				SHARPE BROTHERS		BLYTHE CONSTRUCTION	
LINE ITEM	DESCRIPTION	UNITS	QUANTITY	UNIT BID PRICE	AMOUNT BID	UNIT BID PRICE	AMOUNT BID
1	MOBILIZATION	LS	1	\$ 96,056.73	\$ 96,056.73	\$ 100,000.00	\$ 100,000.00
2	TRAFFIC CONTROL	LS	1	\$ 85,461.51	\$ 85,461.51	\$ 80,500.00	\$ 80,500.00
3	ASPHALT CONCRETE SURFACE COURSE TYPE S 9.5C	TN	12,880	\$ 49.86	\$ 642,196.80	\$ 62.00	\$ 798,560.00
4	BITUMINOUS SURFACE TREATMENT, MAT COAT, NO. 78M STONE	SY	26,680	\$ 1.34	\$ 35,751.20	\$ 2.50	\$ 66,700.00
5	ADJUSTMENT OF MANHOLE (RAPID SET)	EA	118	\$ 980.47	\$ 115,695.46	\$ 875.00	\$ 103,250.00
6	ADJUSTMENT OF VALVE BOXES (RAPID SET)	EA	148	\$ 965.09	\$ 142,833.32	\$ 865.00	\$ 128,020.00
7	MANHOLE RING AND COVER (MATERIAL COST ONLY)	EA	10	\$ 539.00	\$ 5,390.00	\$ 490.00	\$ 4,900.00
8	VALVE BOXES (MATERIAL COST ONLY)	EA	10	\$ 330.00	\$ 3,300.00	\$ 300.00	\$ 3,000.00
9	MILLING ASPHALT PAVEMENT, 0 - 1.5" (PROFILE MILLING)	SY	10,840	\$ 3.80	\$ 41,192.00	\$ 3.30	\$ 35,772.00
10	MILLING ASPHALT PAVEMENT, 2"	SY	79,681	\$ 2.92	\$ 232,668.52	\$ 2.00	\$ 159,362.00
11	INCIDENTAL MILLING, VARIABLE DEPTH	SY	5,344	\$ 9.04	\$ 48,309.76	\$ 7.15	\$ 38,209.60
12	PATCHING EXISTING ASPHALT PAVEMENT, 4" DEPTH	TN	3,138	\$ 152.37	\$ 478,137.06	\$ 165.00	\$ 517,770.00
13	THERMOPLASTIC PAVEMENT MARKING LINES, 4" , 90 MILS	LF	21,166	\$ 0.97	\$ 20,531.02	\$ 0.90	\$ 19,049.40
14	THERMOPLASTIC PAVEMENT MARKING LINES, 8" , 90 MILS	LF	986	\$ 2.31	\$ 2,277.66	\$ 2.10	\$ 2,070.60
15	THERMOPLASTIC PAVEMENT MARKING LINES, 16" , 90 MILS	LF	224	\$ 10.99	\$ 2,461.76	\$ 10.00	\$ 2,240.00
16	THERMOPLASTIC PAVEMENT MARKING LINES, 24" , 90 MILS	LF	637	\$ 13.54	\$ 8,624.98	\$ 12.35	\$ 7,866.95
17	THERMOPLASTIC PAVEMENT MARKING SYMBOLS, 90 MILS	EA	56	\$ 135.30	\$ 7,576.80	\$ 123.00	\$ 6,888.00
18	THERMOPLASTIC PAVEMENT MARKING CHARACTERS, 90 MILS	EA	10	\$ 110.00	\$ 1,100.00	\$ 100.00	\$ 1,000.00
19	PAINT PAVEMENT MARKING LINES 4"	LF	1,280	\$ 1.10	\$ 1,408.00	\$ 1.00	\$ 1,280.00
20	PAINT PAVEMENT MARKING SYMBOLS	EA	4	\$ 72.60	\$ 290.40	\$ 66.00	\$ 264.00
21	TEMPORARY STRIPING	LF	10,554	\$ 0.37	\$ 3,904.98	\$ 0.35	\$ 3,693.90
22	ASPHALT BINDER FOR PLANT MIX	TN	673	\$ 618.20	\$ 416,048.60	\$ 620.00	\$ 417,260.00
23	PAVEMENT SEALER (AMTRAK PARKING)	SY	700	\$ 7.07	\$ 4,949.00	\$ 6.00	\$ 4,200.00
24	INDUCTIVE DETECTION LOOPS	LF	2,310	\$ 13.20	\$ 30,492.00	\$ 10.00	\$ 23,100.00
25	INDUCTIVE DETECTION LOOPS, DEEP CUT	LF	720	\$ 17.60	\$ 12,672.00	\$ 18.00	\$ 12,960.00
26	INCIDENTAL STONE	TN	5	\$ 181.31	\$ 906.55	\$ 160.00	\$ 800.00
27	TOWING ALLOWANCE	DOLLAR	1,850	\$ 1.00	\$ 1,850.00	\$ 1,850.00	\$ 1,850.00
28	REMOVE & REPLACE 2'-6" CONCRETE CURB AND GUTTER	LF	288	\$ 214.50	\$ 61,776.00	\$ 195.00	\$ 56,160.00
29	REMOVE & REPLACE 2'-0" CONCRETE CURB AND GUTTER	LF	51	\$ 165.00	\$ 8,415.00	\$ 150.00	\$ 7,650.00
30	CONTINGENCY	EA	1	\$ 1.00	\$ 82,500.00	\$ 1.00	\$ 82,500.00

TOTAL BASE BID AMOUNT

\$ 2,594,777.11

\$ 2,686,876.45

ALTERNATE BID #1

1 ALT	NEWTLAC® 5500	KG	30,530		\$	\$ 14.00	\$ 427,420.00
-------	---------------	----	--------	--	----	----------	---------------


TOTAL BID = BASE BID + ALTERNATE BID AMOUNT

\$ 2,594,777.11


\$ 3,114,296.45

Notes:


1. No math errors found.
2. No price submitted by Sharpe Bros. for Alternate Bid #1.

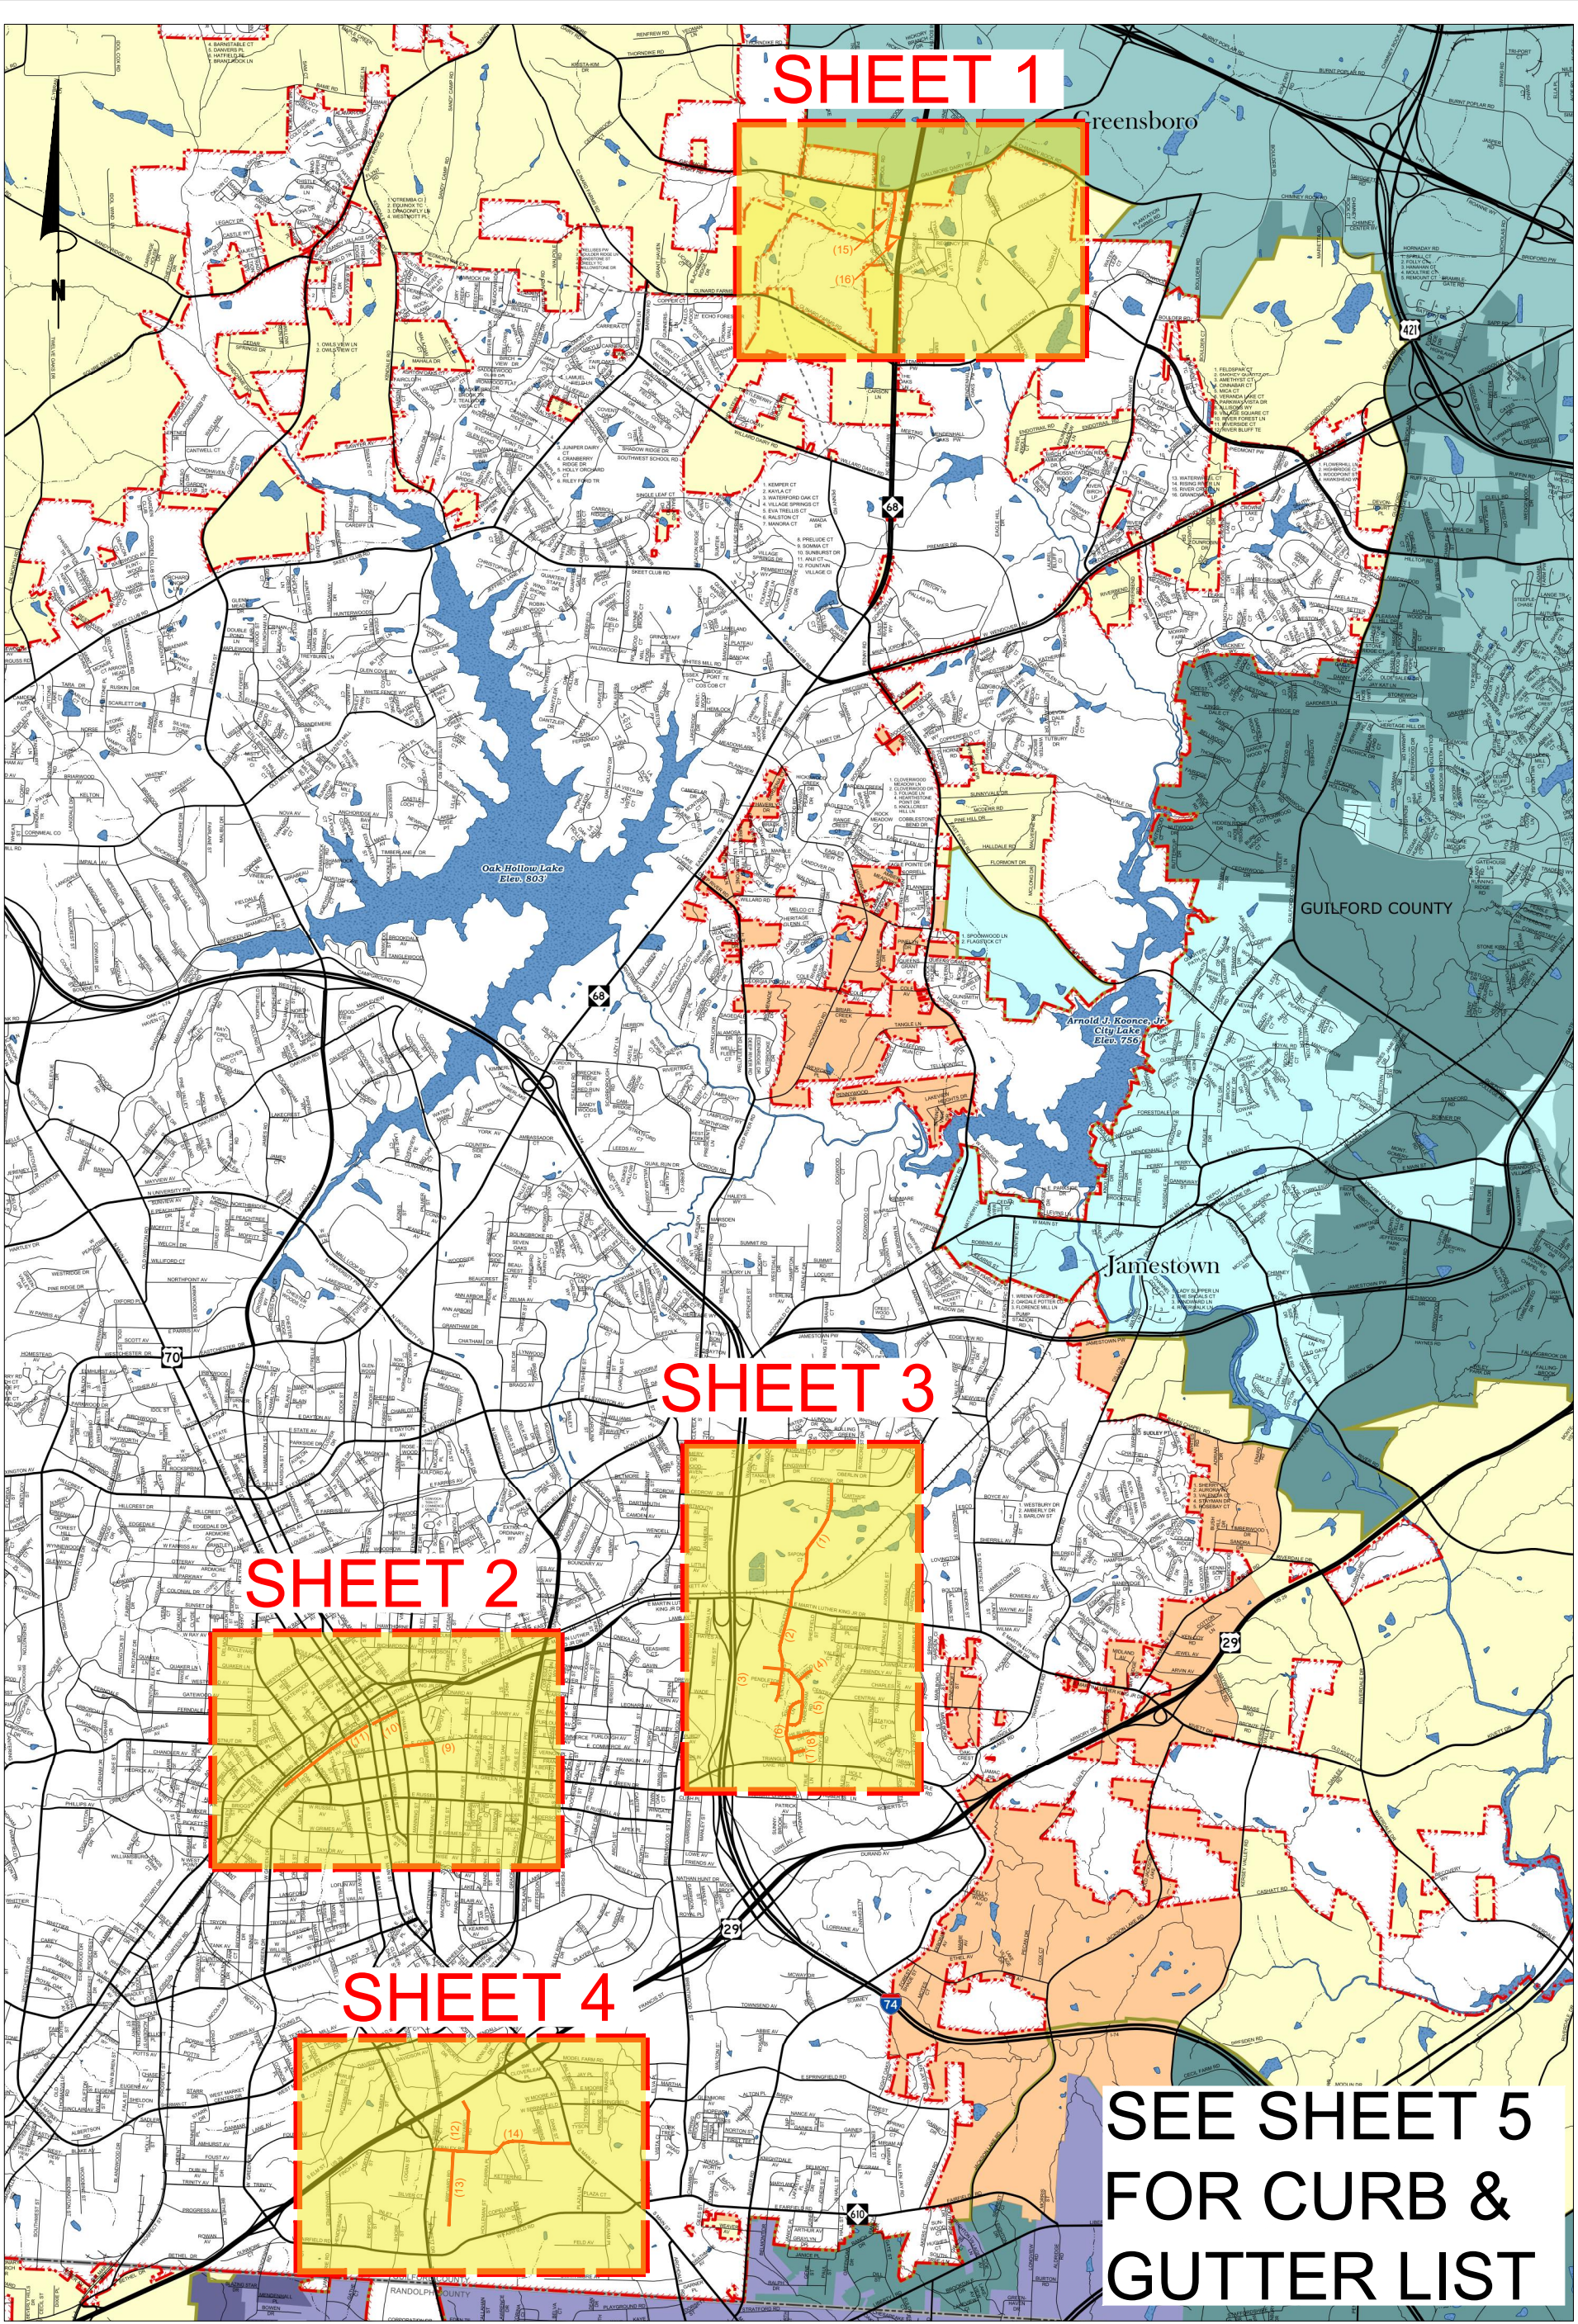

CITY OF high point.	CITY OF HIGH POINT PUBLIC SERVICES DEPARTMENT 211 S. HAMILTON STREET P.O. BOX 230 HIGH POINT, N.C. 27261 TELEPHONE (336) 883-3194 FAX (336) 883-4118	PLAN DRAWINGS FOR RESURFACING PROJECTS - 2024 CITY OF HIGH POINT ROADWAY IMPROVEMENTS HIGH POINT - GUILFORD COUNTY - N.C.
--	---	---

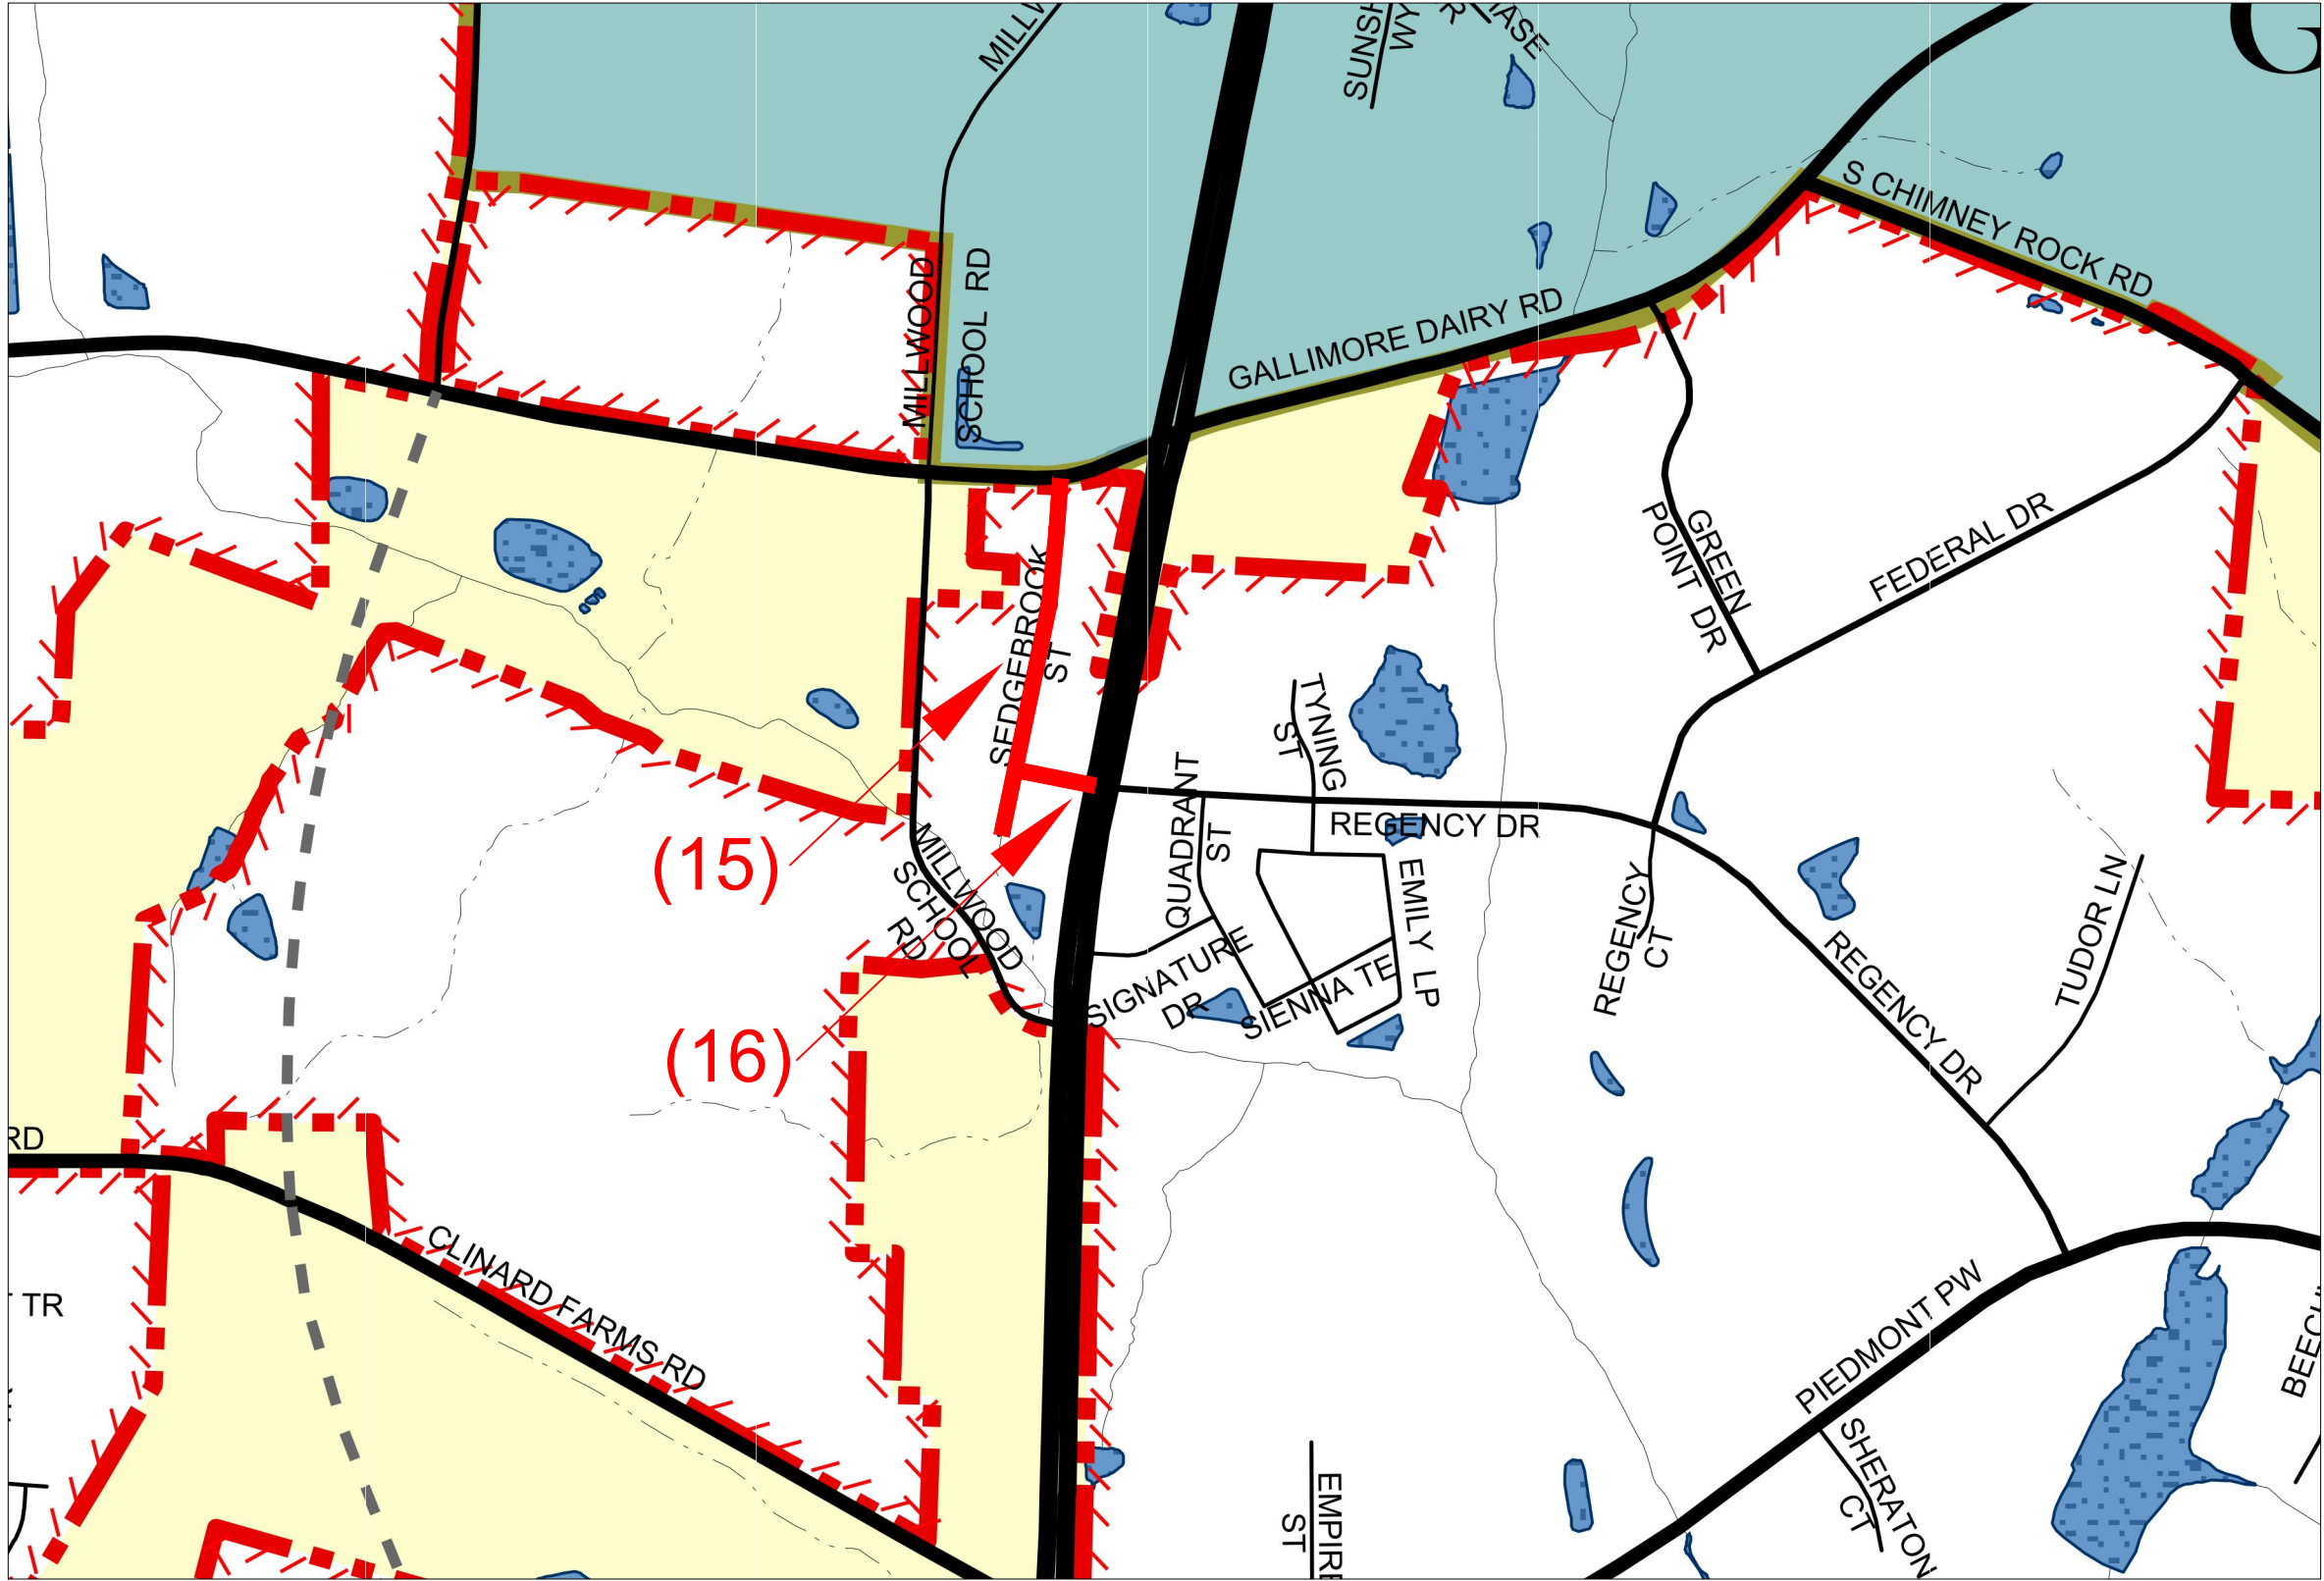

	CITY OF HIGH POINT PUBLIC SERVICES DEPARTMENT 211 S. HAMILTON STREET P.O. BOX 230 HIGH POINT, N.C. 27261 TELEPHONE (336) 883-3194 FAX (336) 883-4118	JOB NO:	N/A					PLAN DRAWINGS FOR RESURFACING PROJECTS - 2024 CITY OF HIGH POINT ROADWAY IMPROVEMENTS HIGH POINT - GUILFORD COUNTY - N.C.	SHEET NO. 1 OF 5
		DATE	DEC. 2023						
		DESIGNED	CAH						
		DRAWN	CAH						
		CHECKED	.						
		SCALE	NOT TO SCALE	BY					

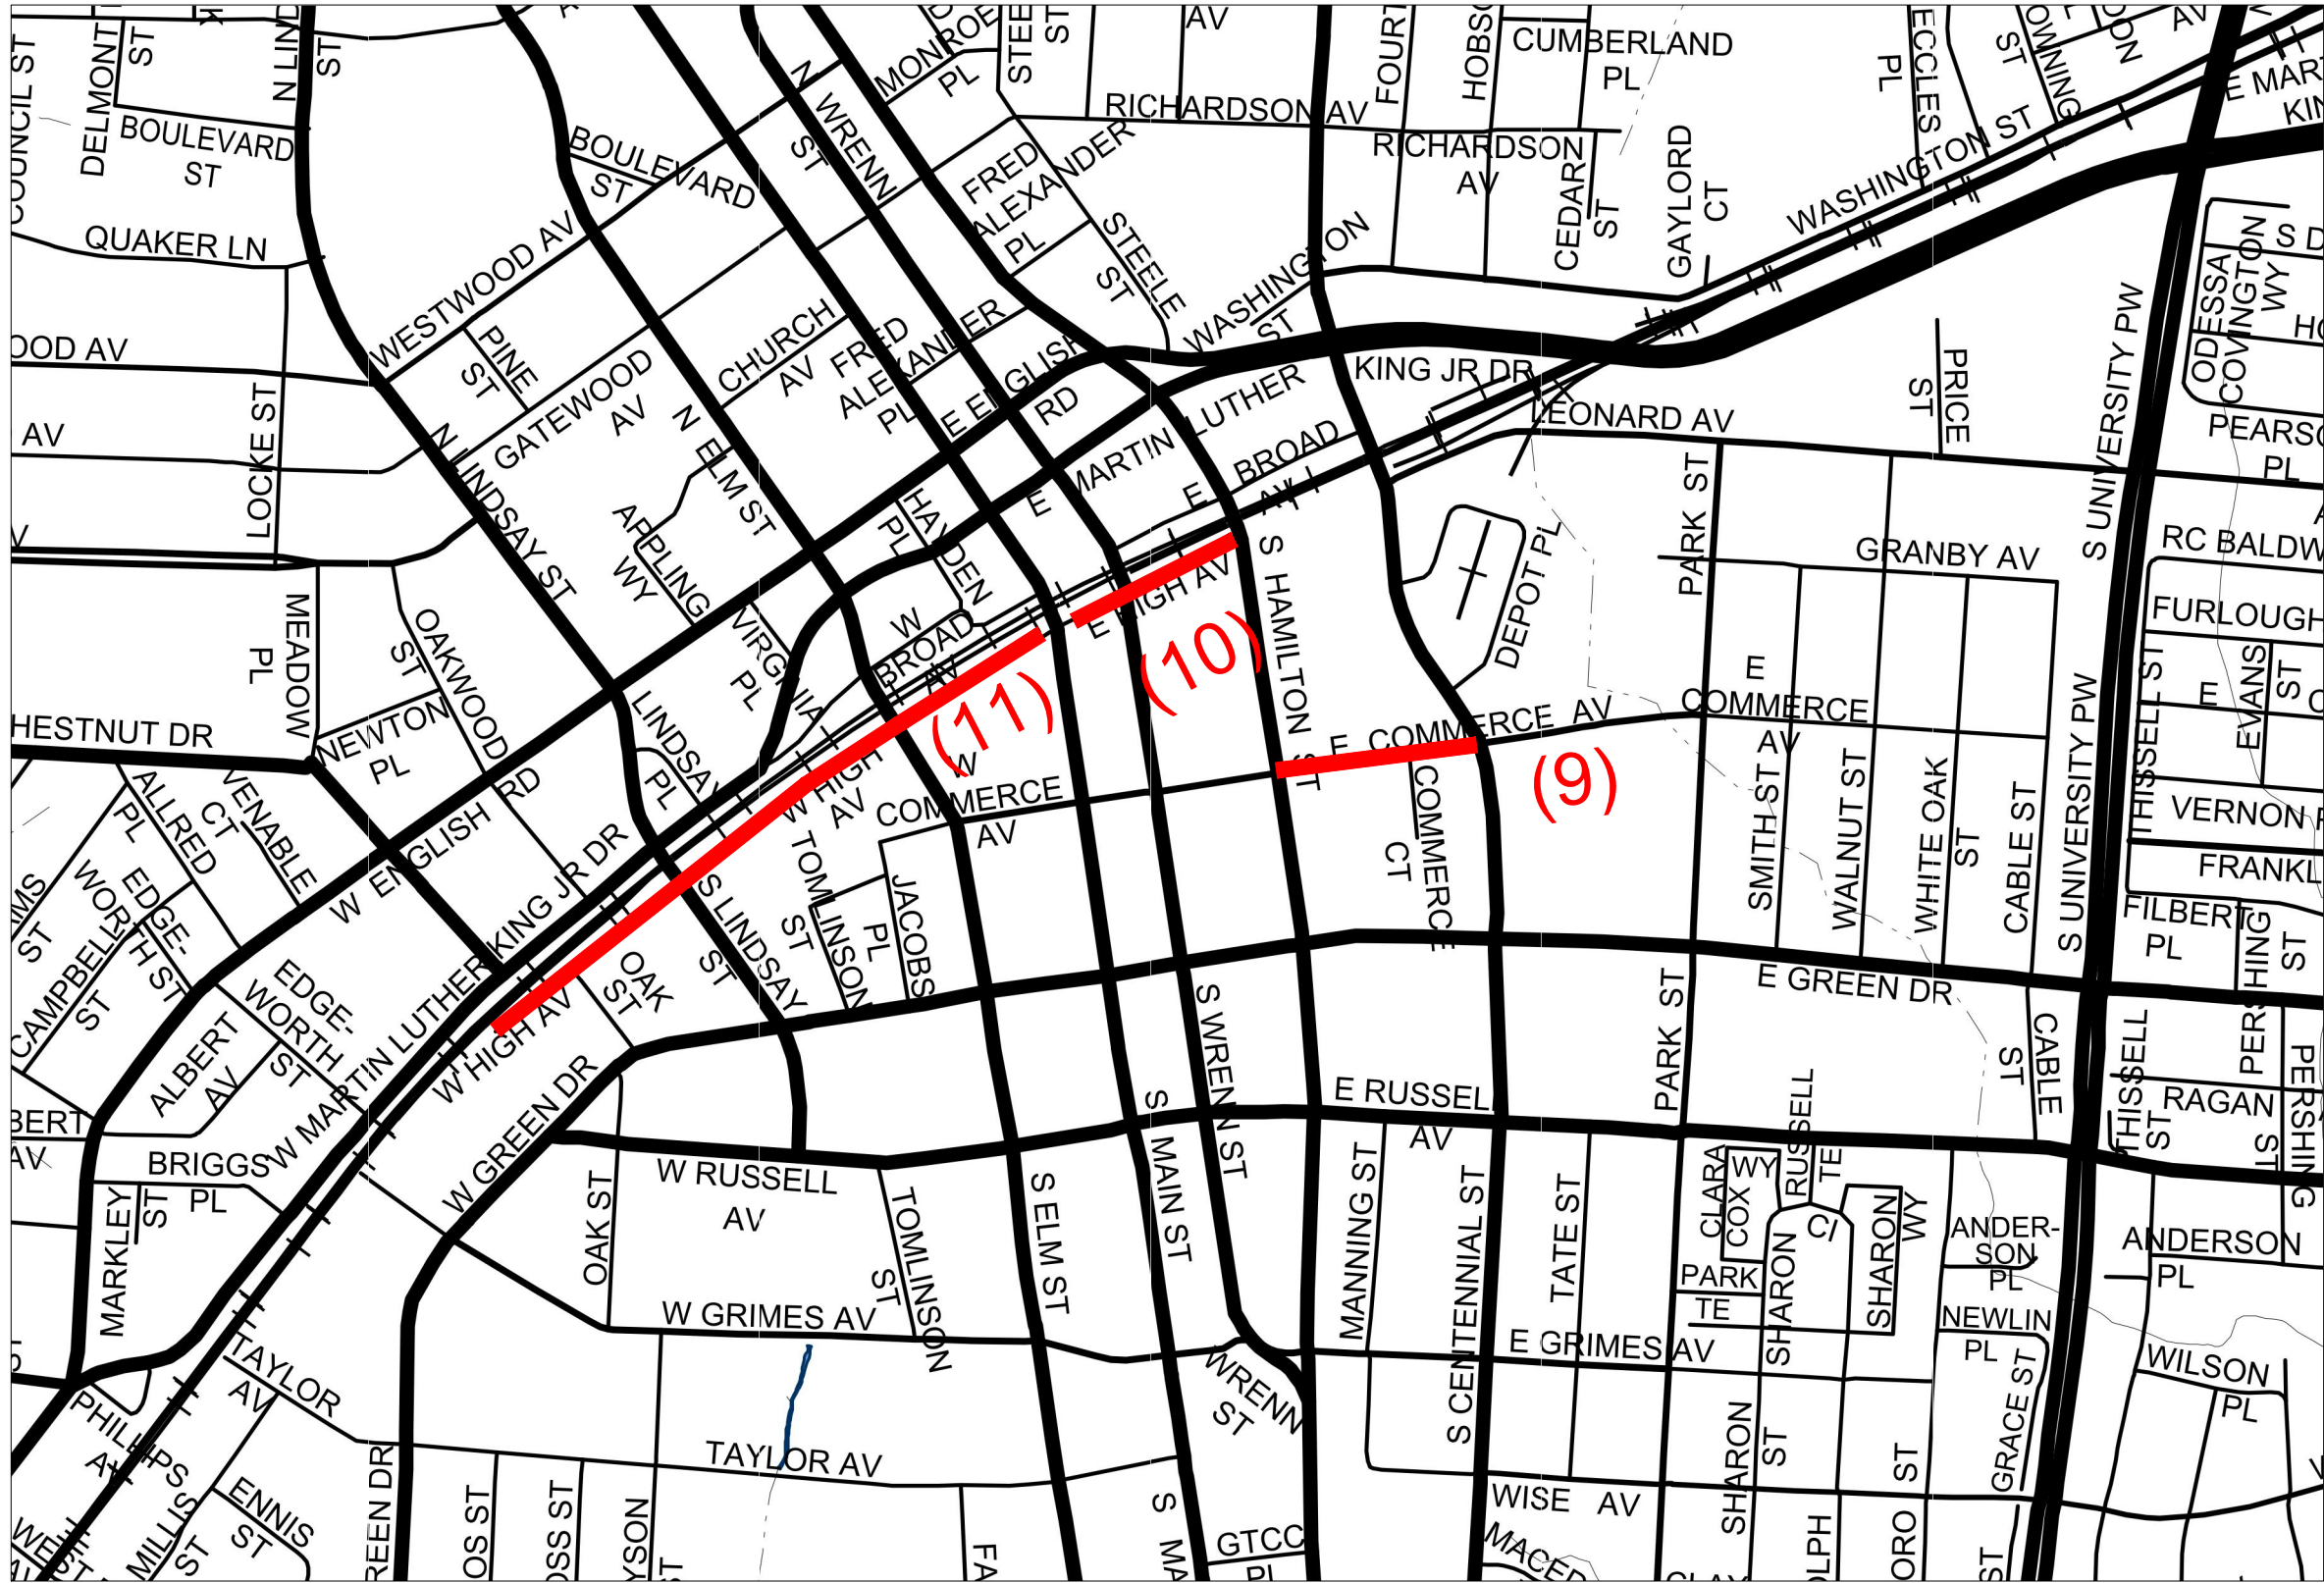




CITY OF HIGH POINT
PUBLIC SERVICES
DEPARTMENT
211 S. HAMILTON STREET
P.O. BOX 230
HIGH POINT, N.C. 27261
TELEPHONE (336) 883-3194
FAX (336) 883-4118

JOB NO:	N/A									
DATE	DEC. 2023									
DESIGNED	CAH									
DRAWN	CAH									
CHECKED	.									
SCALE	NOT TO SCALE	BY		DESCRIPTION	DATE	REV.				

PLAN DRAWINGS FOR
RESURFACING PROJECTS - 2024
CITY OF HIGH POINT
ROADWAY IMPROVEMENTS
HIGH POINT - GUILFORD COUNTY - N.C.

SHEET NO.
2
OF 5

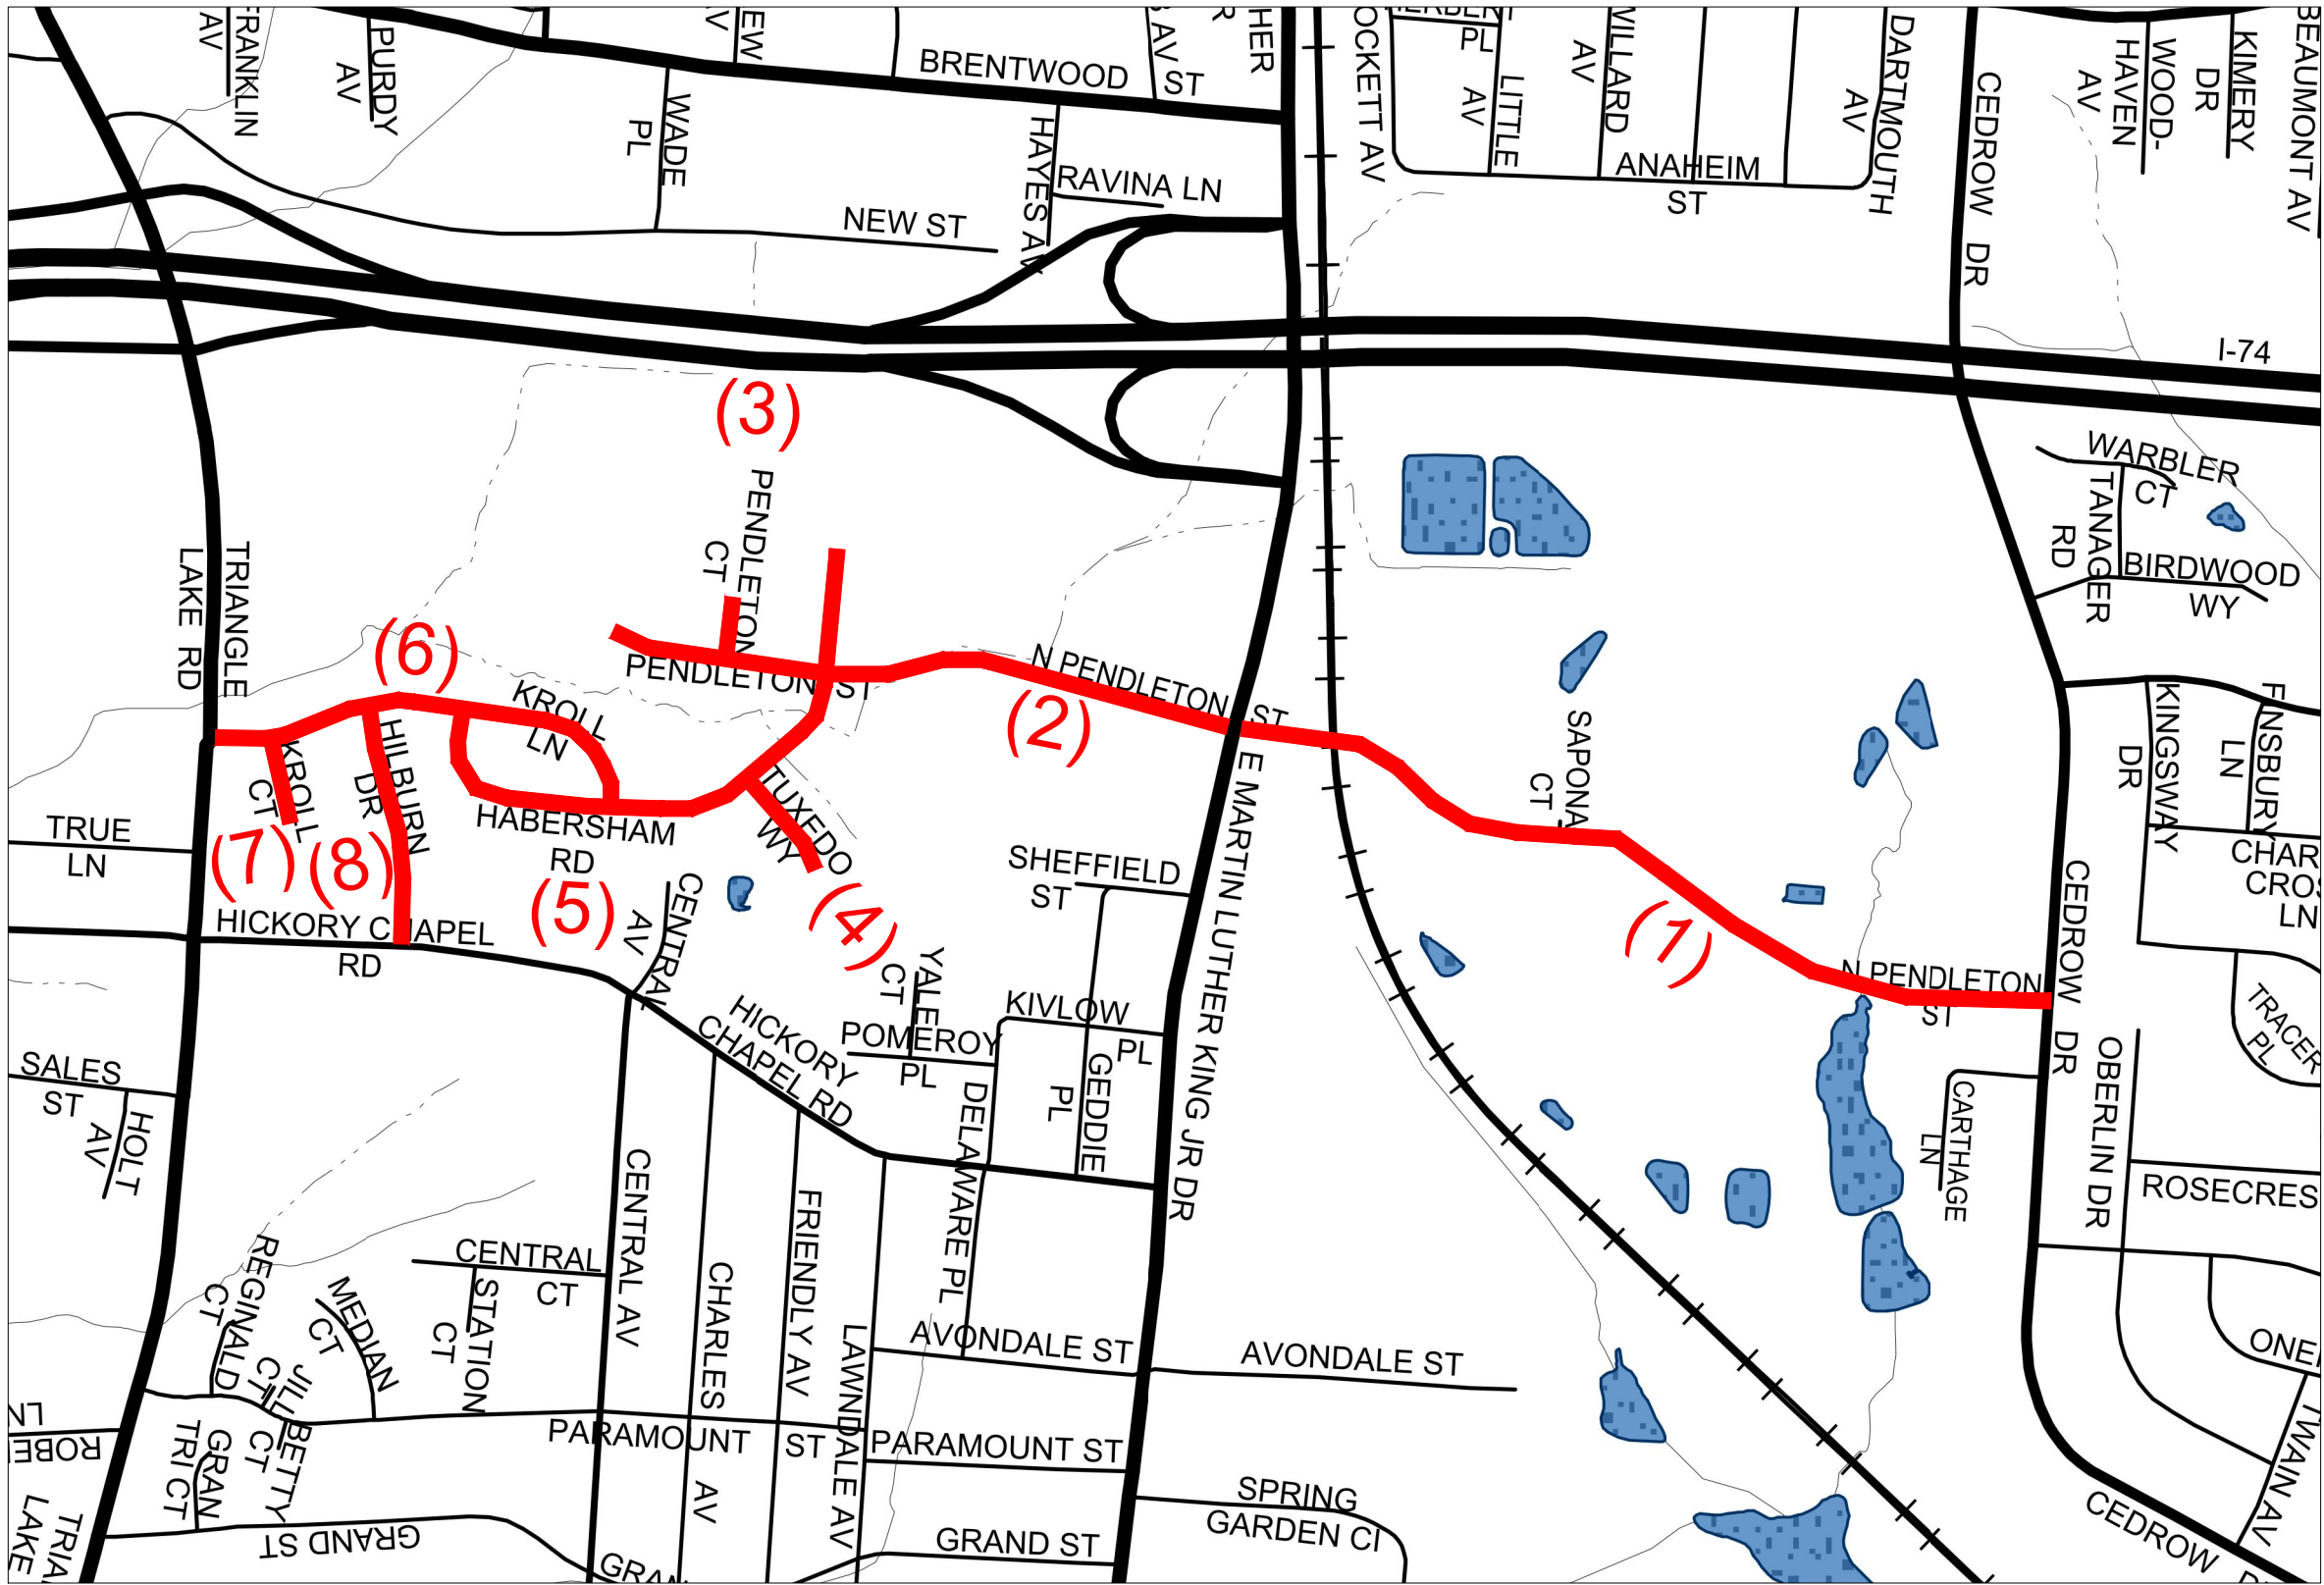


CITY OF HIGH POINT
PUBLIC SERVICES
DEPARTMENT
211 S. HAMILTON STREET
P.O. BOX 230
HIGH POINT, N.C. 27261
TELEPHONE (336) 883-3194
FAX (336) 883-4118

JOB NO:	N/A				
DATE	DEC. 2023				
DESIGNED	CAH				
DRAWN	CAH				
CHECKED	.				
SCALE	NOT TO SCALE	BY	DESCRIPTION	DATE	REV.

PLAN DRAWINGS FOR
RESURFACING PROJECTS - 2024
CITY OF HIGH POINT
ROADWAY IMPROVEMENTS
HIGH POINT - GUILFORD COUNTY - N.C.

SHEET NO.
3
OF 5

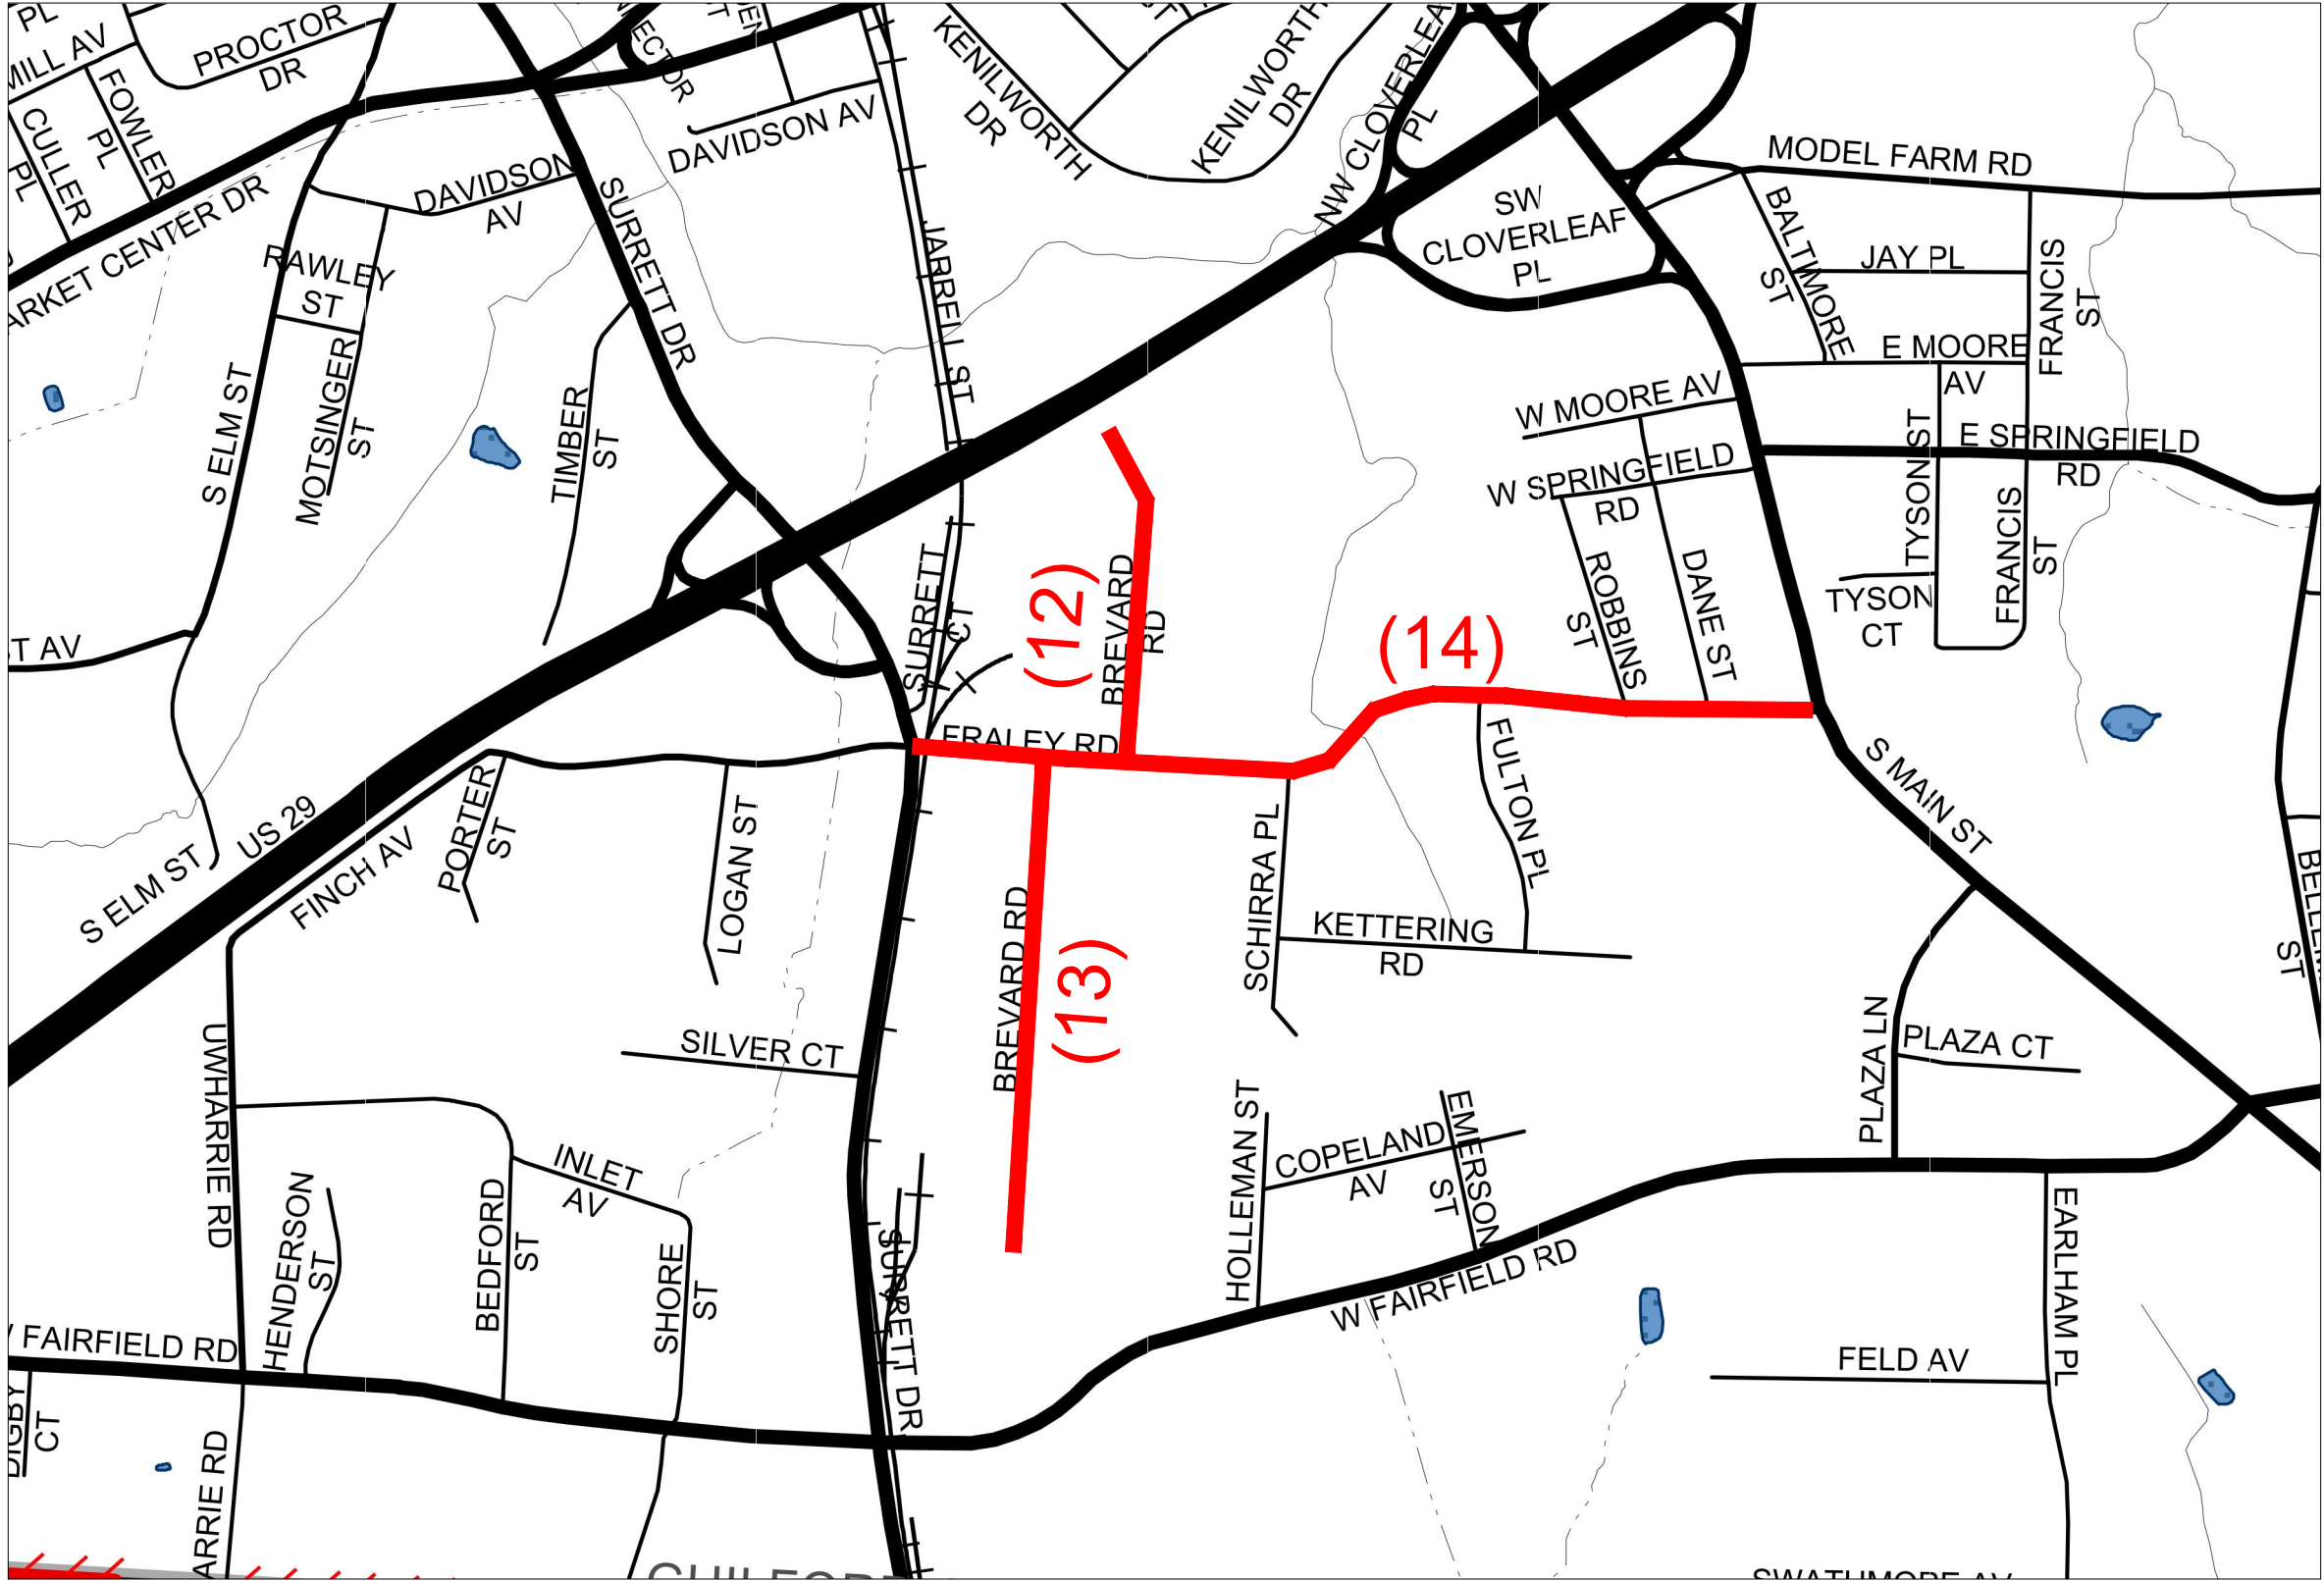

	CITY OF HIGH POINT PUBLIC SERVICES DEPARTMENT 211 S. HAMILTON STREET P.O. BOX 230 HIGH POINT, N.C. 27261 TELEPHONE (336) 883-3194 FAX (336) 883-4118	JOB NO:	N/A					PLAN DRAWINGS FOR RESURFACING PROJECTS - 2024 CITY OF HIGH POINT ROADWAY IMPROVEMENTS HIGH POINT - GUILFORD COUNTY - N.C.	SHEET NO. 4 OF 5
		DATE	DEC. 2023						
		DESIGNED	CAH						
		DRAWN	CAH						
		CHECKED	.						
		SCALE	NOT TO SCALE	BY		DESCRIPTION	DATE		

REMOVE AND REPLACE CURB & GUTTER LIST

Map #	Curb List Address	24" C&G	30" C&G	Notes
1	206 N. Pendleton St.		6	30' south of CB, Multiple cracks in curb at sewer cleanout
2	200 Pendleton St.		20	Trucking Lot driveway entrance
	2100 E MLK Jr. Dr.		40	~440' South of E MLK Jr Dr. at driveway entrance on E side of Pendleton St.
	501 Habersham Rd.		23	Sunk curb at NE corner of Pendleton St. and Habersham Rd.
5	505 Habersham Rd.		66	At day care driveways
7	Kroll Ct.		8	East side of cul-de-sac, adjacent to water service pavement cut
8	2514 Hilburn Dr.		10	At fire hydrant
9	195 S. Centennial St		23	Furniture City Glass & Mirror, Driveway roll-over type
	509 E. Commerce Av.		19	Spring Valley Apts, Driveway roll-over type
11	501 W. High Av.		20	18' north of driveway, 2 sections of buckled curb
	311 W. High Av.		5	Curb at transition from brick/conc sidewalk near String & Splinter Club
	311 W. High Av.		12	Curb adjacent to driveway for Asian Loft loading dock/deck
12	2018 Brevard Rd.		11	36' North of Driveway
	2020 Brevard Rd.		25	Driveway roll-over type
13	2149 Brevard Rd.	21		Curb at water vault
	2150 Brevard Rd.	30		Drive at roadway dead end, roll-over type

Totals	51	288
--------	----	-----



CITY OF HIGH POINT
PUBLIC SERVICES
DEPARTMENT
211 S. HAMILTON STREET
P.O. BOX 230
HIGH POINT, N.C. 27261
TELEPHONE (336) 883-3194
FAX (336) 883-4118

JOB NO:	N/A					
DATE	DEC. 2023					
DESIGNED	CAH					
DRAWN	CAH					
CHECKED	.					
SCALE	NOT TO SCALE	BY		DESCRIPTION	DATE	REV.

PLAN DRAWINGS FOR
RESURFACING PROJECTS - 2024
CITY OF HIGH POINT
ROADWAY IMPROVEMENTS
HIGH POINT - GUILFORD COUNTY - N.C.

SHEET NO.
5
OF 5