

PUBLISH ONCE: Friday, October 14, 2016

**RESOLUTION TO ESTABLISH A
PUBLIC HEARING DATE FOR
VOLUNTARY NON-CONTIGUOUS ANNEXATION
(Case # AN-16-05)**

WHEREAS, the City Council has been petitioned to annex the property of High Point Healthcare Properties Inc. and Pruitt Properties Inc. The proposed annexation site is approximately 6.4 acres, and lying along the north side of N. Main Street, approximately 1,700 feet west of Skeet Club Road. The property is addressed as 3826 & 3830 N. Main Street and also known as Forsyth County Tax Parcels 6892-06-3137.00 and 6892-05-1743.00.

WHEREAS, the City Clerk is in receipt of said petition and has determined its sufficiency in accordance with G.S. 160A-58.2;

NOW, THEREFORE BE IT RESOLVED, THAT THE CITY COUNCIL establishes Monday, November 7, 2016, at 5:30 p.m., in the Council Chambers in the Municipal Building at 211 South Hamilton Street, High Point, North Carolina, as the date for the public hearing regarding the requested annexation.


Any interested party will be permitted to be heard at the public hearing. The meeting facilities of the City of High Point are accessible to people with disabilities. If you need a special accommodation, call (336) 883-3298 or the TDD# (336) 883-8517.

Following the public hearing, the City Council shall have authority to adopt an ordinance annexing the territory described in the petition. The City Council shall have authority to make the annexing ordinance effective immediately or on any specified date within six (6) months from date of passage of ordinance.

Further information pertaining to this request is available for public inspection upon request at the Planning and Development Department in the Municipal Office Building, 211 South Hamilton Street, Room 316, High Point, North Carolina, (336) 883-3328 or FAX (336) 883-3056.

By order of the City Council,
This the 3rd day of October, 2016

Lisa B. Vierling, City Clerk

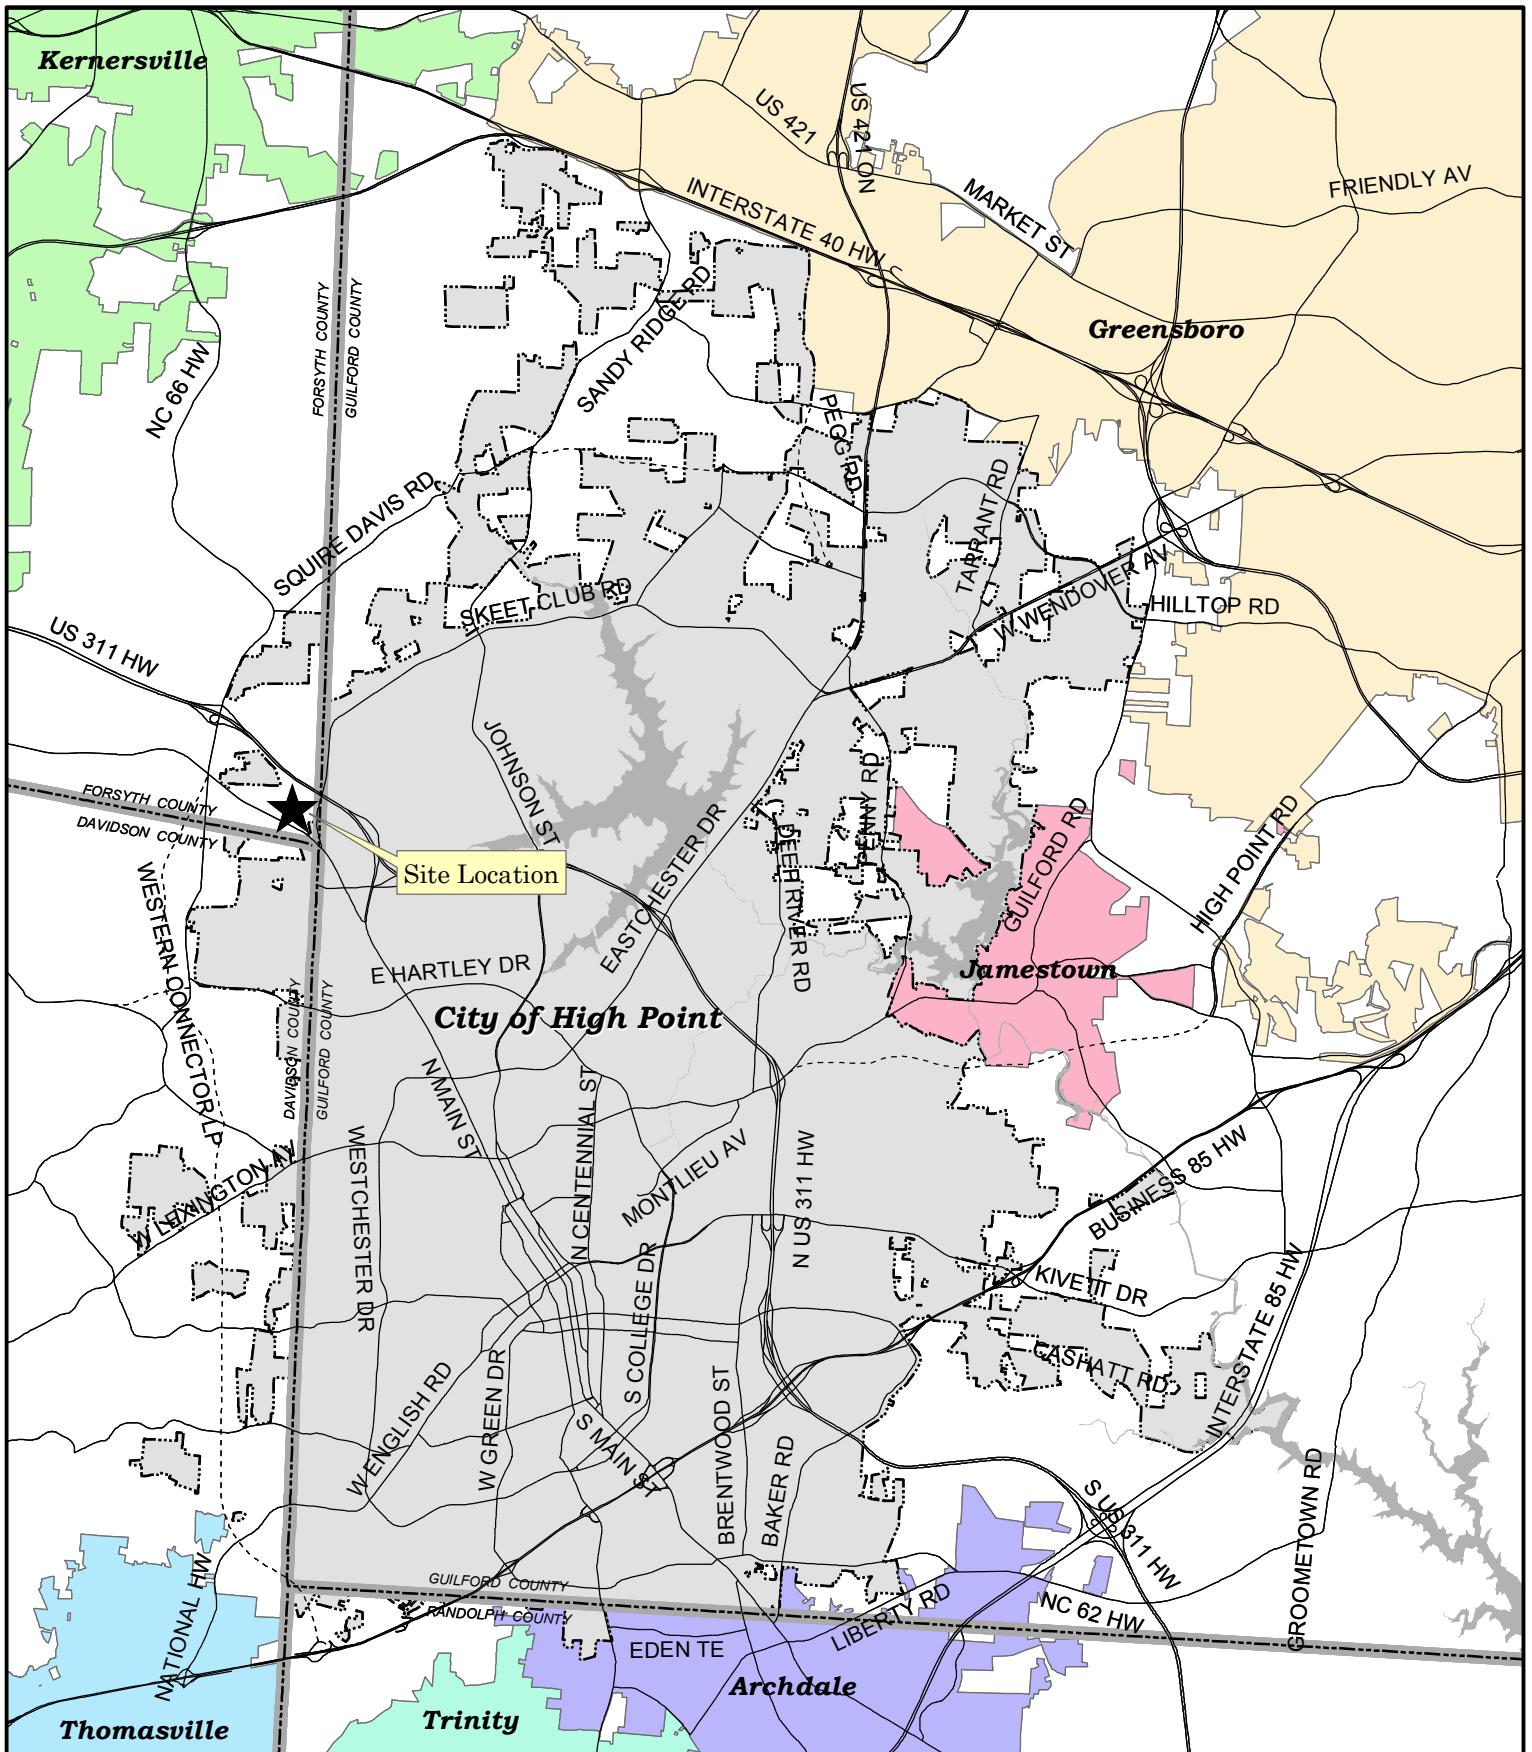

ANNEXATION REQUEST AN-16-05

Applicant: High Point Healthcare Prop Inc

Area: 6.42 acres (approximate)

**Planning & Development
Department**

City of High Point

Date: August 29, 2016



Scale: 1"=8,500'

G:/Planning/Secure/ba-pz/
2016/pz/AnnexVicMap.mxd



ANNEXATION REQUEST AN-16-05

Applicant: High Point Healthcare Prop Inc
Area: 6.42 acres (approximate)

Existing Zoning Boundary —————
Subject Property Boundary - - - - -

**Planning & Development
 Department**

City of High Point

Date: September 19, 2016



Scale: 1"=600'
 G:/Planning/Secure/ba-pz/
 2016/pz/an-16-05.mxd