

# CITY OF HIGH POINT

## AGENDA ITEM



**Title:** Contract Award, Contract 2017-001 Courtesy Street Sidewalk Improvements

**From:** Keith Pugh, Engineering Services

**Meeting Date:** May 15, 2017

**Public Hearing:** N/A

**Advertising Date:** April 4, 2017 and May 1, 2017

**Advertised By:** Purchasing Division

**Attachments:** Vicinity Map and Plan Sheet

---

### **PURPOSE:**

City Council is asked to award a construction contract for Courtesy Road Sidewalk Improvements to ASJ WILSON CONSTRUCTION, LLC at the contract bid amount of \$454,269.39.

### **BACKGROUND:**

The City of High Point is pursuing this project in partnership with Thomas Built Buses. The improvements to Courtesy Road will include new sidewalk, new driveways, new/repared curb and gutter, street resurfacing, new crosswalks and pavement markings. The project limits are from Prospect Street to Tryon Avenue. The timing of this project is critical in order to complete driveway improvements while the Thomas Built Buses plant is closed during July 4<sup>th</sup> week. These improvements will enhance vehicular and pedestrian safety through the corridor.

The original bid opening was scheduled for April 27, 2017. We re-advertised due to receiving an insufficient number of bids. On May 10, 2017, we received bids with the following results:

\$454,269.39 ASJ WILSON CONSTRUCTION, LLC

\$518,177.50 YATES CONSTRUCTION COMPANY INC


The contractor can begin work as soon as the contract documents are fully executed and the City issues a Notice to Proceed. The contractor will have 120 days to complete all contract work.

### **BUDGET IMPACT:**

Funds are available through the agreement with Thomas Built Buses, the Capital Funds for New Sidewalk Construction, and 2004 Intersection Improvement Bond Funds.


### **RECOMMENDATION / ACTION REQUESTED:**

The Engineering Services Department requests Council approval to award contract ENG2017-001 to ASJ WILSON CONSTRUCTION, LLC at the contract bid price of \$454,269.39.

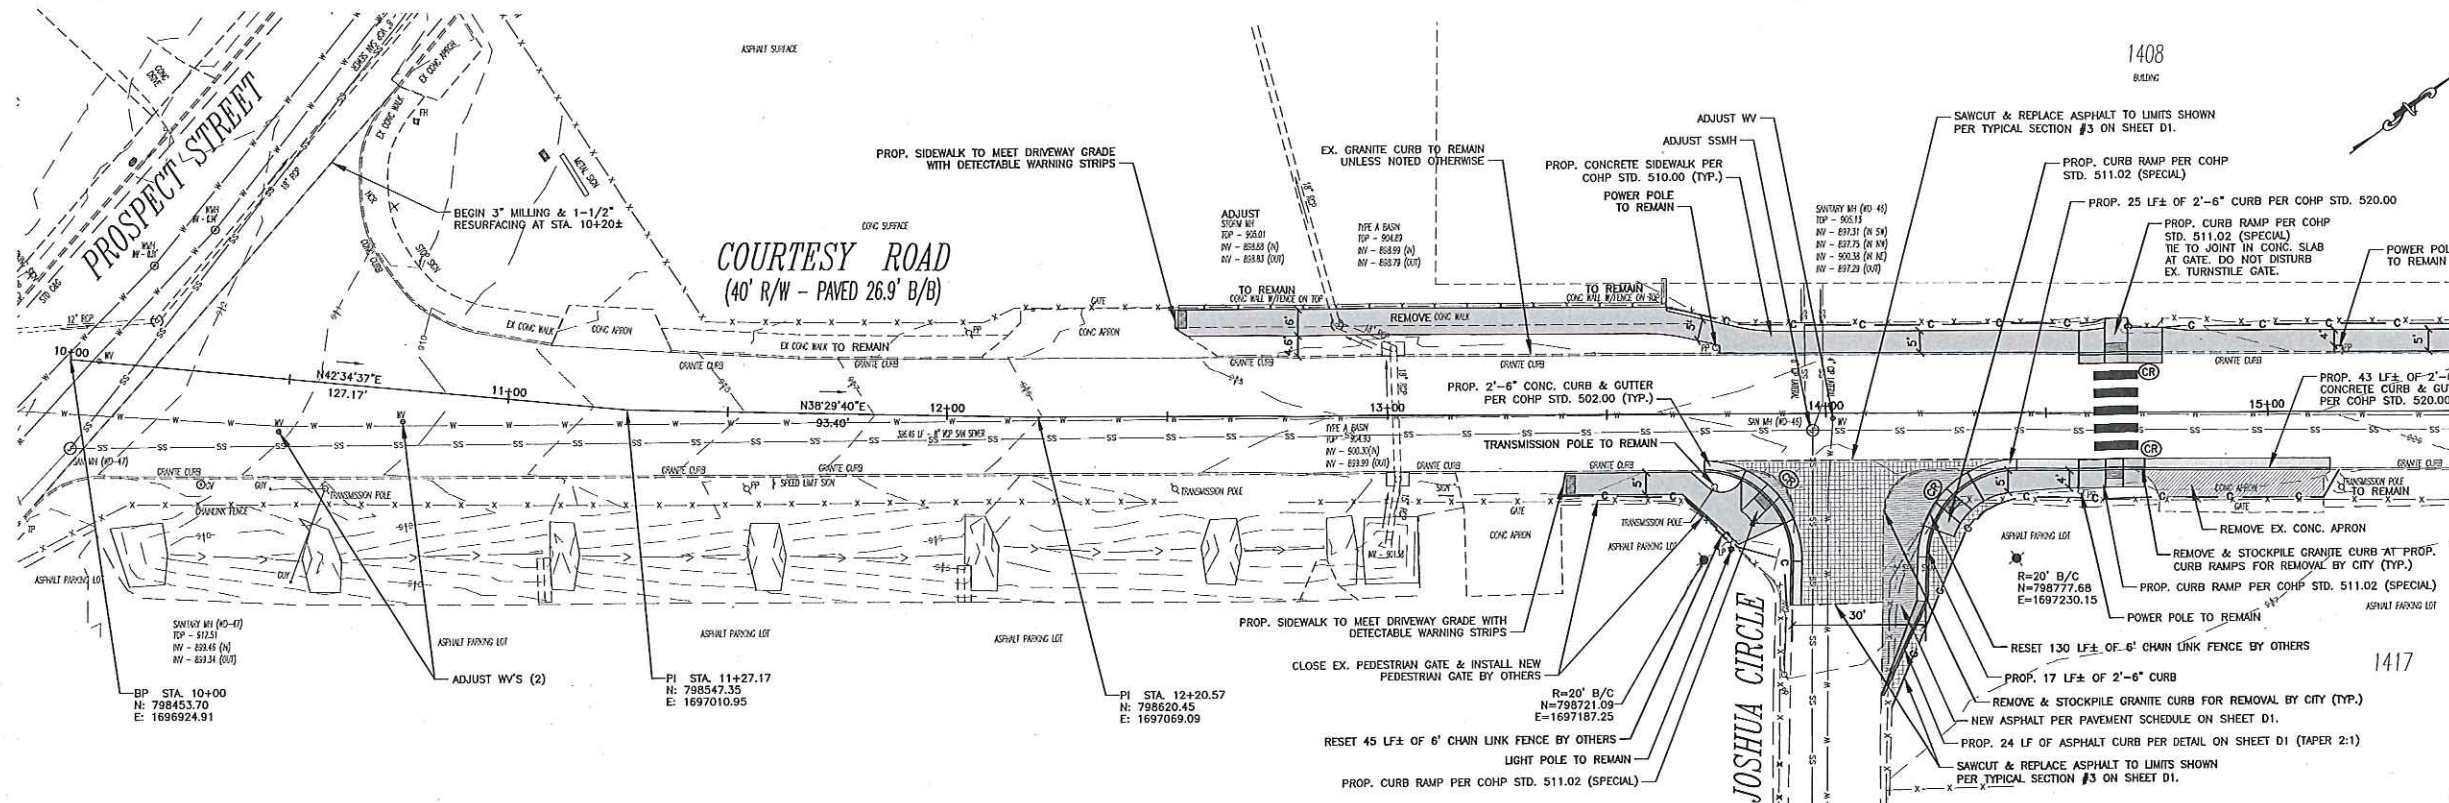

MATCH LINE STA. 15+50  
SEE THIS SHEET

MATCH LINE STA. 15+50  
SEE THIS SHEET

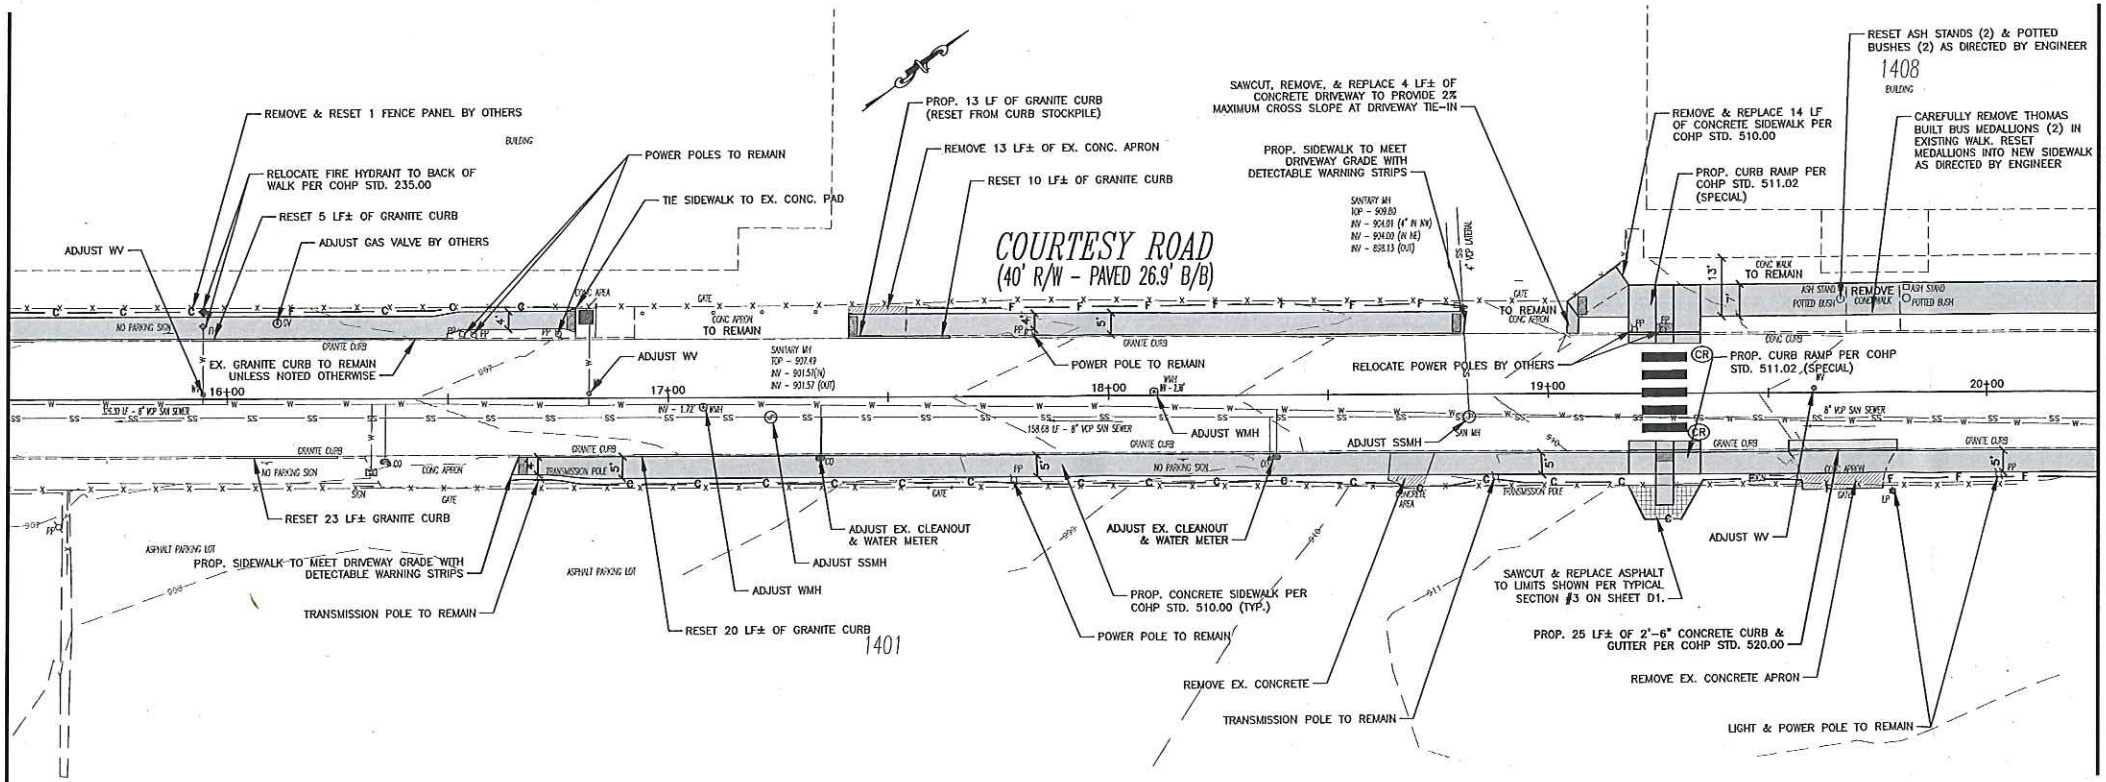

MATCH LINE STA. 20+25  
SEE SHEET C2





US INFRASTRUCTURE OF CAROLINA, INC.  
9140 ARROWPOINT BLVD. SUITE 200  
CHARLOTTE, NORTH CAROLINA 28273  
NC LICENSE # C-1950



SHEET C1	HIGH POINT SIDEWALK IMPROVEMENTS	160208.01 JOB NO.		1"=20' SCALE		NO.	DATE	BY	DESCRIPTION
		JMC		REW CHECKED BY					
		PREPARED BY							
OF C2	COURTSEY ROAD STA. 10+00 TO STA. 20+25	REW APPROVED BY		3.10.2017 DATE					



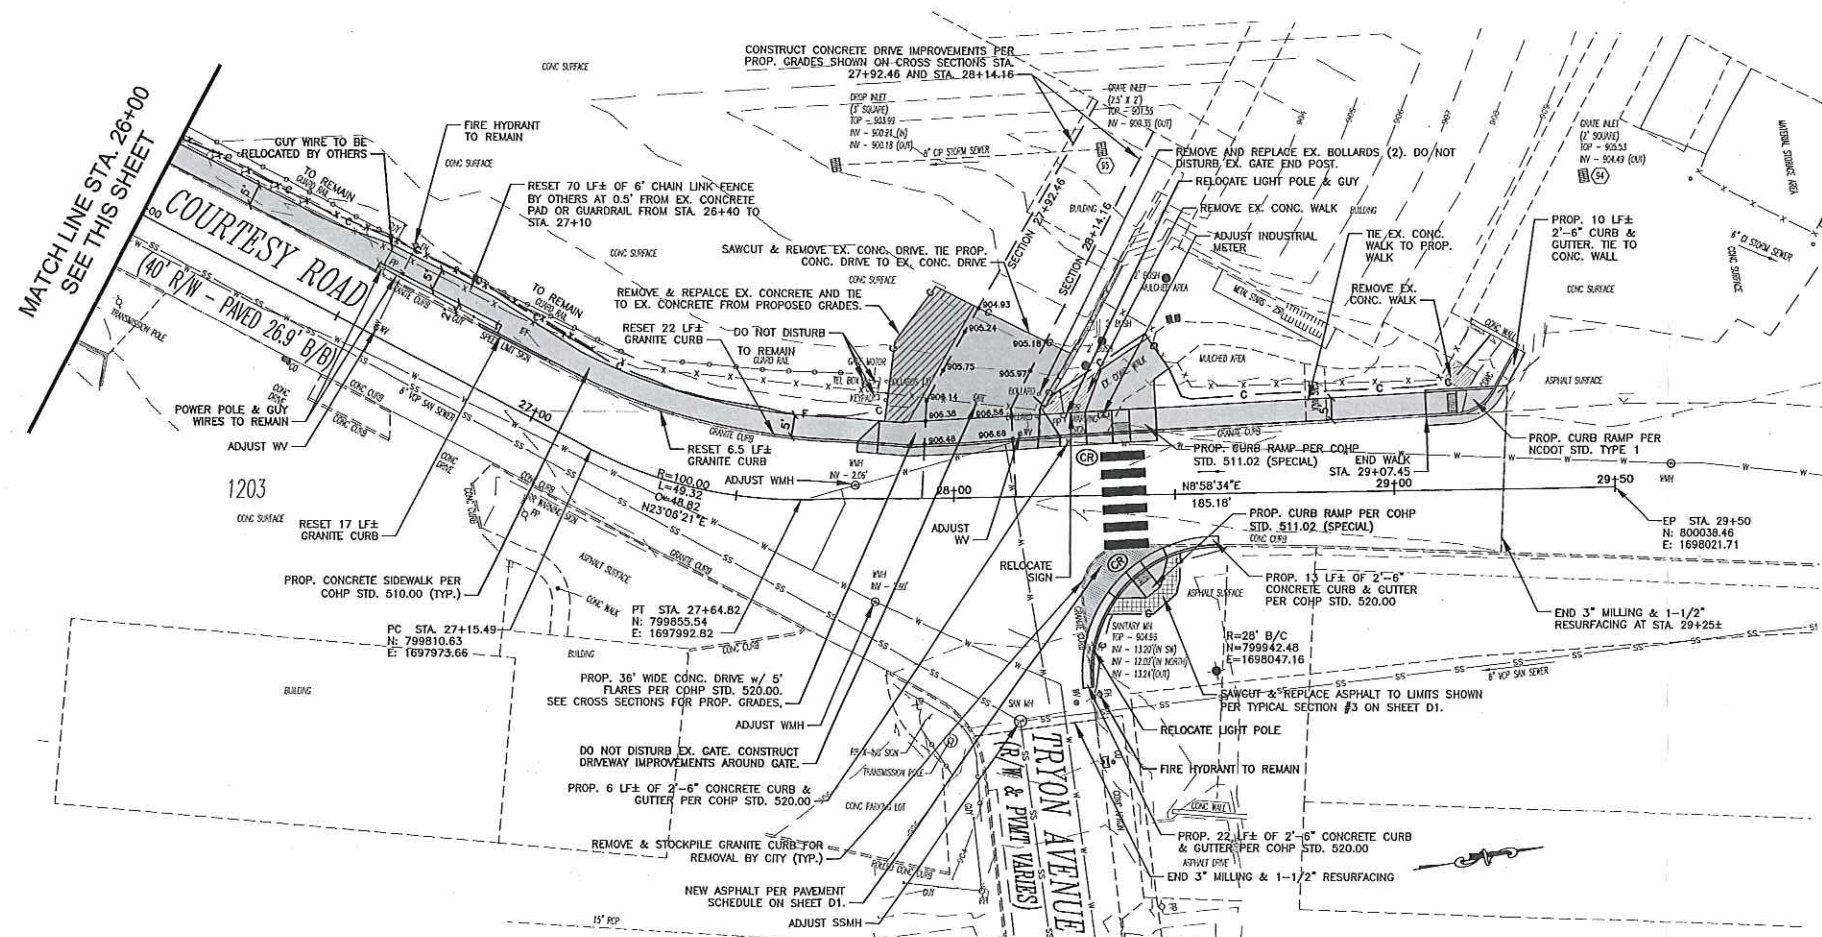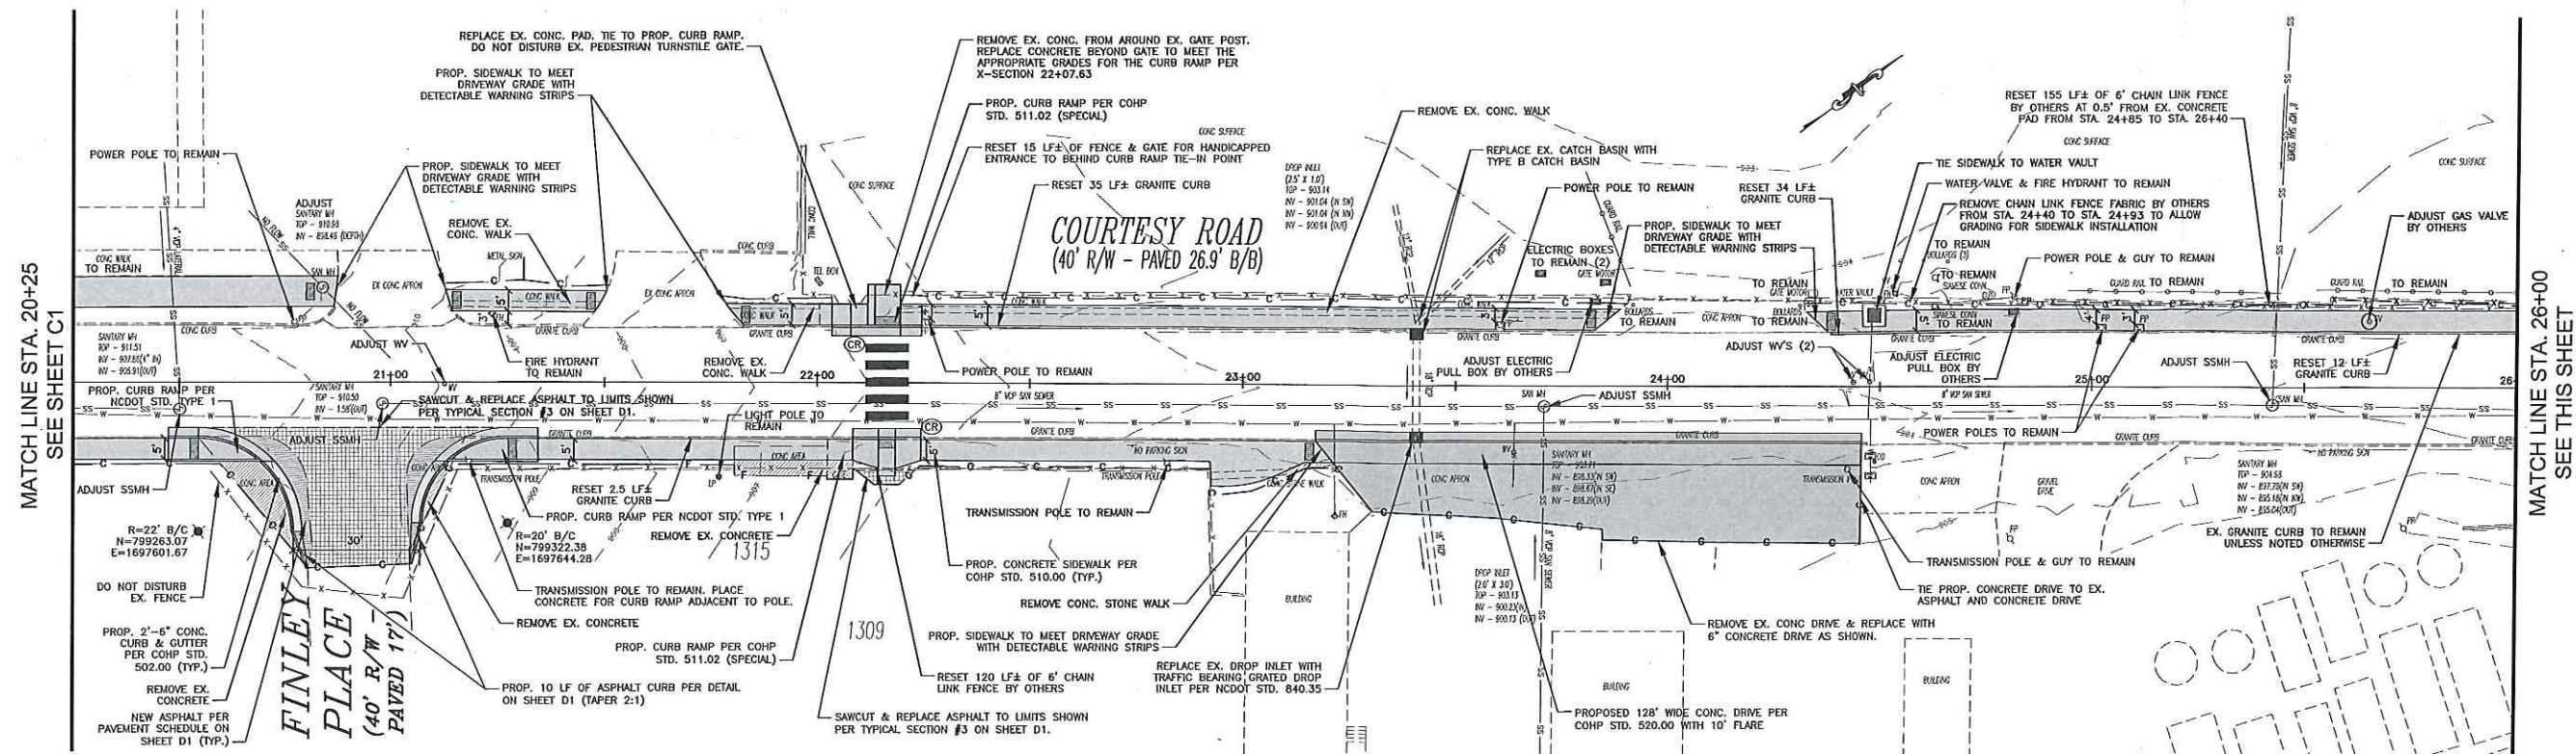

MATCH LINE STA. 26+00  
SEE THIS SHEET



**USI INFRASTRUCTURE  
OF CAROLINA, INC.**

9140 ARROWPOINT BLVD., SUITE 200  
CHARLOTTE, NORTH CAROLINA 28273  
NC LICENSE # C-1950



SHEET C2	HIGH POINT SIDEWALK IMPROVEMENTS	160308.01 JOB NO.	1"=20' SCALE	NO.	DATE	BY	DESCRIPTION
OF C2	COURTSEY ROAD STA. 20+25 TO STA. 29+50	JMC PREPARED BY	REW CHECKED BY				
		REW APPROVED BY	3.10.2017 DATE				