

City of High Point

*Municipal Office Building
211 S. Hamilton Street
High Point, NC 27260*



Meeting Agenda

Wednesday, May 4, 2022

9:00 AM

Council Chambers

Prosperity and Livability Committee

*Wesley Hudson - Chair
Michael Holmes
Cyril Jefferson
Monica Peters
Jay Wagner, Mayor (Alternate)
Britt Moore, Mayor Pro Tem (Alternate)*

**Prosperity and Livability Committee - Council Member Wesley Hudson,
Chair**

CALL TO ORDER

PRESENTATION OF ITEMS

[2022-213](#)

Establishment of a Permanent Memorial for Henry "Hank" Wall

The Parks and Recreation staff will provide information and renderings for a proposed memorial for Henry "Hank" Wall at Washington Terrace Park to honor his years of service to youth in the High Point community through his leadership with Brothers Organized to Serve Others (BOTSO) and recommends approval of the naming of an entry way at Washington Terrace Park as "Hank Wall Way."

Attachments: [Agenda Item - P&L Hank Wall Way May 2022.pdf](#)

ADJOURNMENT



City of High Point

Municipal Office Building
211 S. Hamilton Street
High Point, NC 27260

Master

File Number: 2022-213

File ID: 2022-213

Type: Miscellaneous Item

Status: To Be Introduced

Version: 1

Reference:

In Control: Prosperity and
Livability Committee

File Created: 05/01/2022

File Name:

Final Action:

Title: Establishment of a Permanent Memorial for Henry "Hank" Wall

The Parks and Recreation staff will provide information and renderings for a proposed memorial for Henry "Hank" Wall at Washington Terrace Park to honor his years of service to youth in the High Point community through his leadership with Brothers Organized to Serve Others (BOTSO) and recommends approval of the naming of an entry way at Washington Terrace Park as "Hank Wall Way."

Notes:

Sponsors:

Enactment Date:

Attachments: Agenda Item - P&L Hank Wall Way May 2022.pdf

Enactment Number:

Contact Name:

Hearing Date:

Drafter Name: lisa.vierling@highpointnc.gov

Effective Date:

Related Files:

History of Legislative File

Ver- sion:	Acting Body:	Date:	Action:	Sent To:	Due Date:	Return Date:	Result:
---------------	--------------	-------	---------	----------	-----------	-----------------	---------

Text of Legislative File 2022-213

CITY OF HIGH POINT

AGENDA ITEM



Title: Memorial for Henry “Hank” Wall

From: Lee Tillery –Parks and Recreation Director

Meeting Date: May 4, 2022 (P&L Committee)

Public Hearing: N/A

Advertising Date: N/A

Advertised By: N/A


Attachments: Entry Way Rendering – Washington Terrace Park

PURPOSE: Establish a permanent memorial for Henry “Hank” Wall at Washington Terrace Park honoring his years of service to youth in the High Point community through his leadership with Brothers Organized to Serve Others (BOTSO). Mr. Wall passed away this past March.

BACKGROUND: Hank helped start, organize and lead BOTSO in High Point for many years and provided a leadership and mentoring program for youth in our area. A great deal of these programs were housed at Washington Terrace Park and other venues managed by High Point Parks and Recreation. He was a true leader in the community and impacted countless lives in a positive manner. We want to honor his long time service to High Point and recognize his work that has impacted and benefited so many. The proposed memorial would be a permanent entry way sign located at one of the two entrances at Washington Terrace Park. The entry way would then become “Hank Wall Way”.

BUDGET IMPACT: Funds within Parks and Recreation operating budget will cover expense for the sign and associated landscaping.

RECOMMENDATION / ACTION REQUESTED: The Parks and Recreation Department recommends Council approve the naming of an entry way at Washington Terrace Park “Hank Wall Way”. Initial renderings of the proposed sign are included.

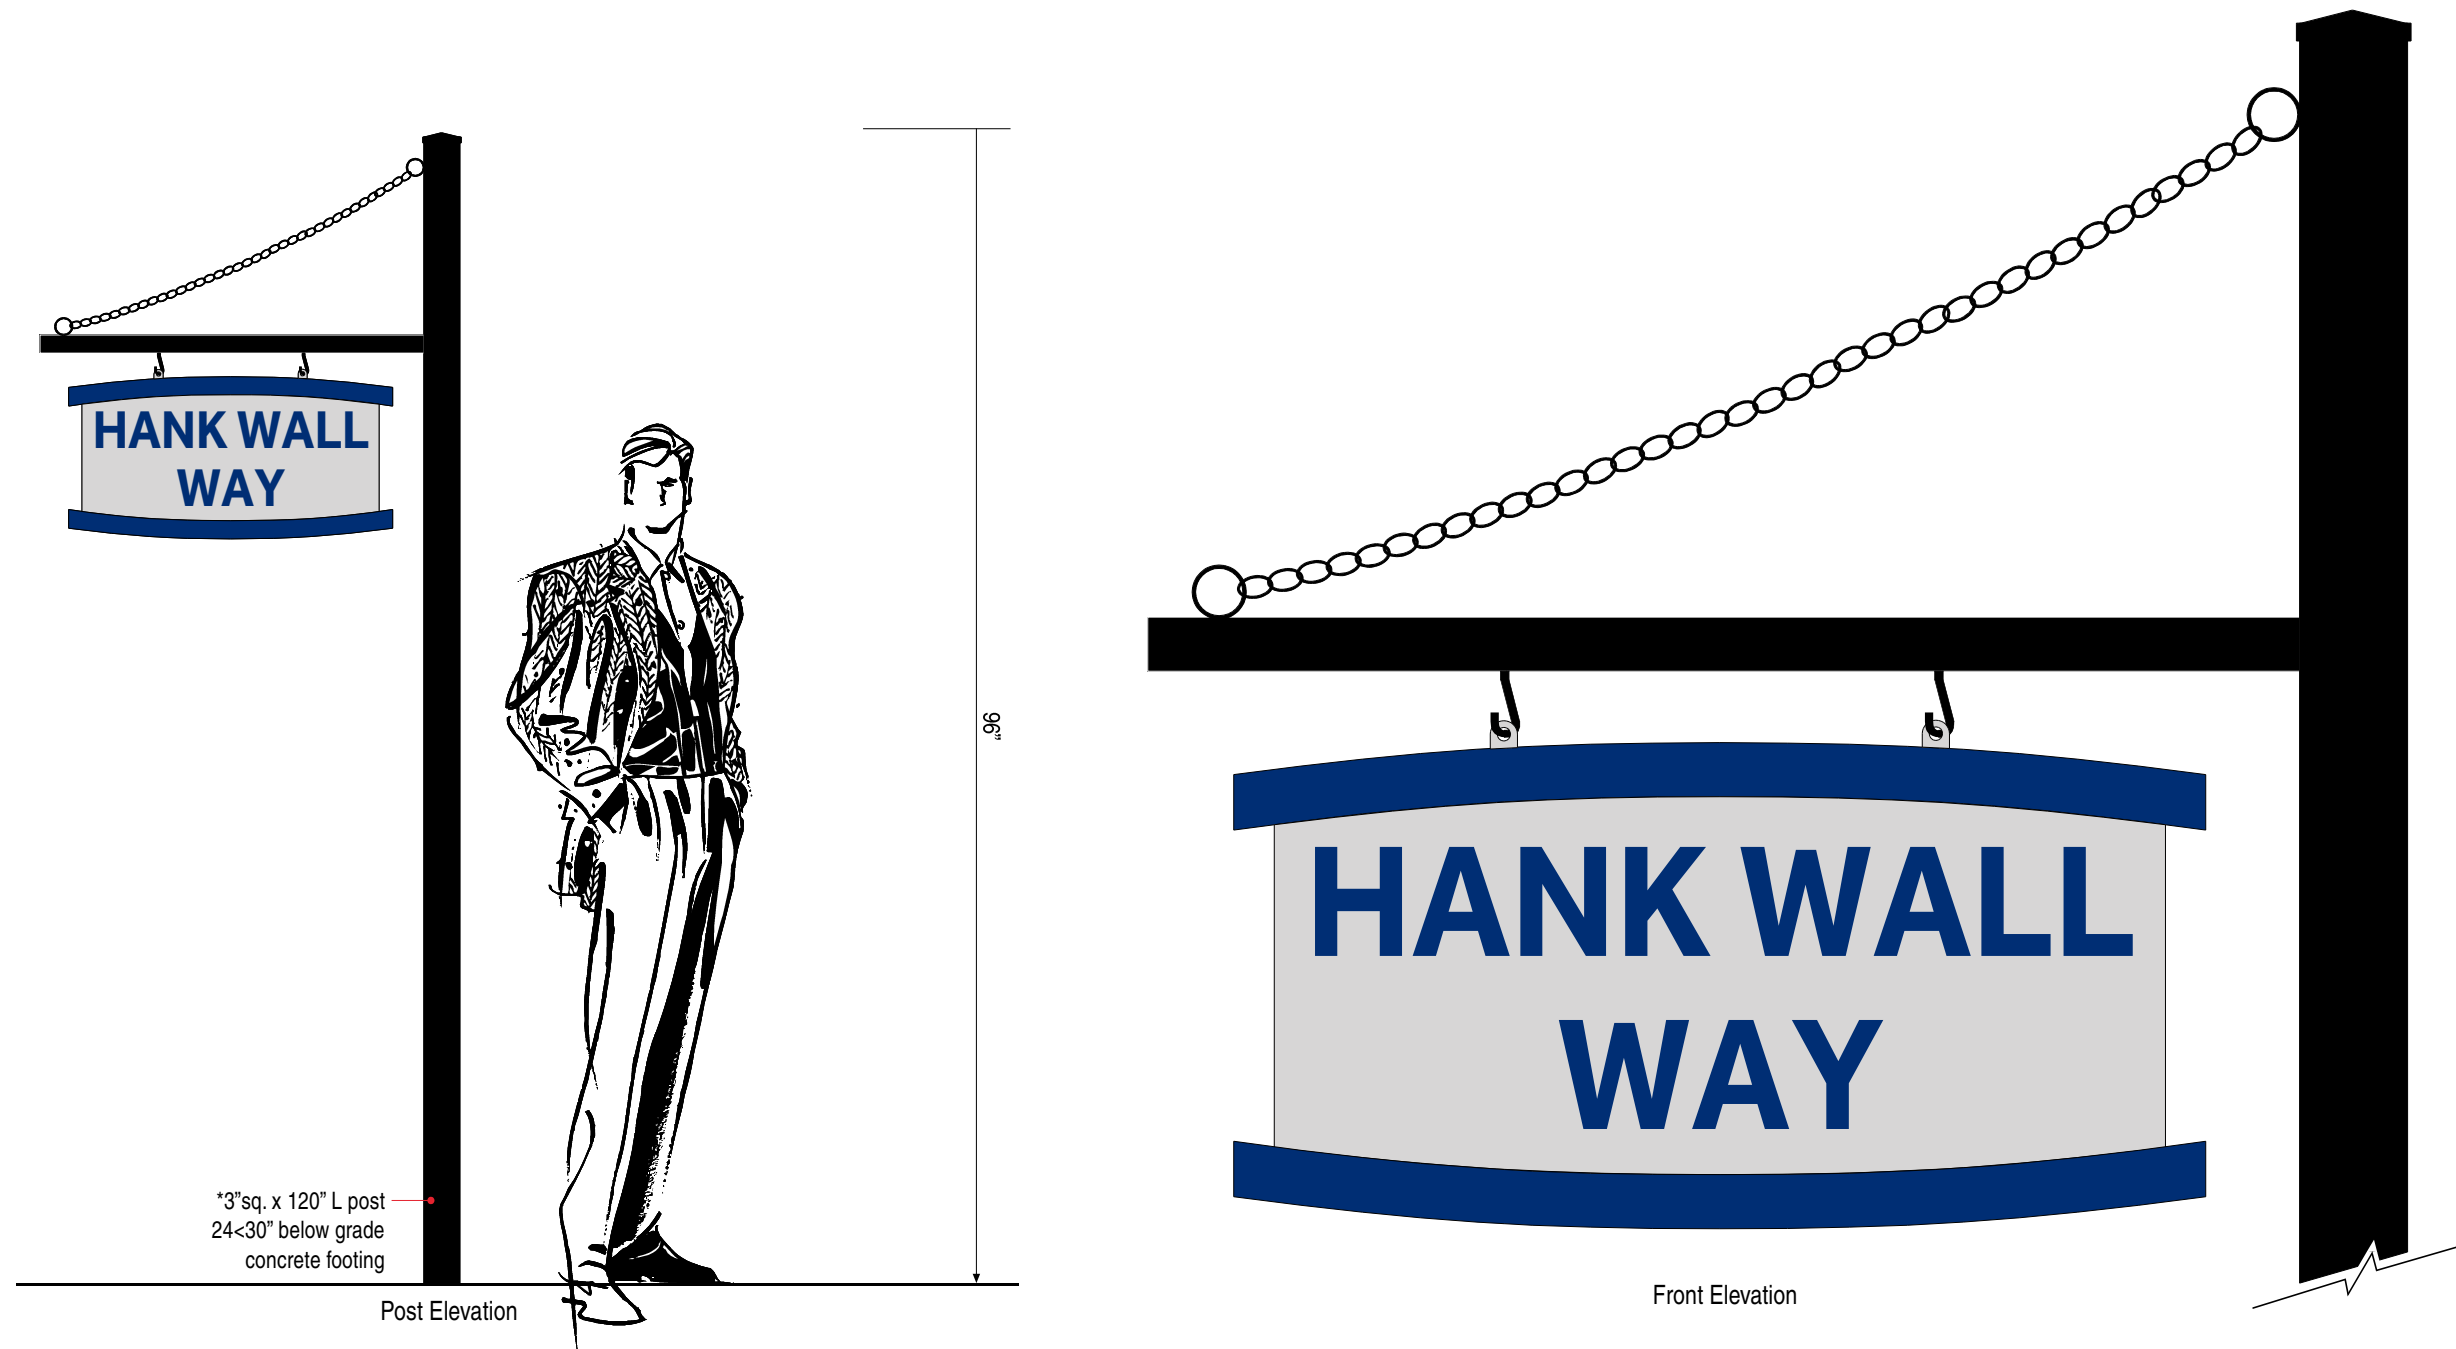

Scale:3/16"=1' 0"

*Signature: _____ Date: _____ ☐ Approved ☐ Not Approved ☐ Approved per changes ☐ Resubmit per changes

SPECIFICATIONS

Type:CUSTOM STREET ID

Size:13 1/2" high x 27" wide (PANEL SIZE)

Text:Effra Bold 3"high PMS 072 Blue

Color:Akzo Nobel Brushed Alum. Silver (panel face), PMS 072 CVU Blue (cap / band), Akzo Nobel Black (custom post/hanger w/ chain / deco cap)

Mounting:ground buried in concrete footing

Qty:1 (D/F)

Construction:1/4" CNC precision cut aluminum panel with eyelit tabs for hook mounting to 1 1/2" aluminum tube hangers welded to 3"sq. x 108" aluminum tube post. First surface applied 3M grade

opaque vinyl film graphics both sides. Custom decorative post cap EMS76 part no. 21-00-170.

ASG
INNOVATIVE SIGN SOLUTIONS

paul@asgsigns-graphics.com
336.686.3813mobile
asgsigns-graphics.com

Client:High Point City
Project:Parks and Recreation
Date:April 29, 2022