
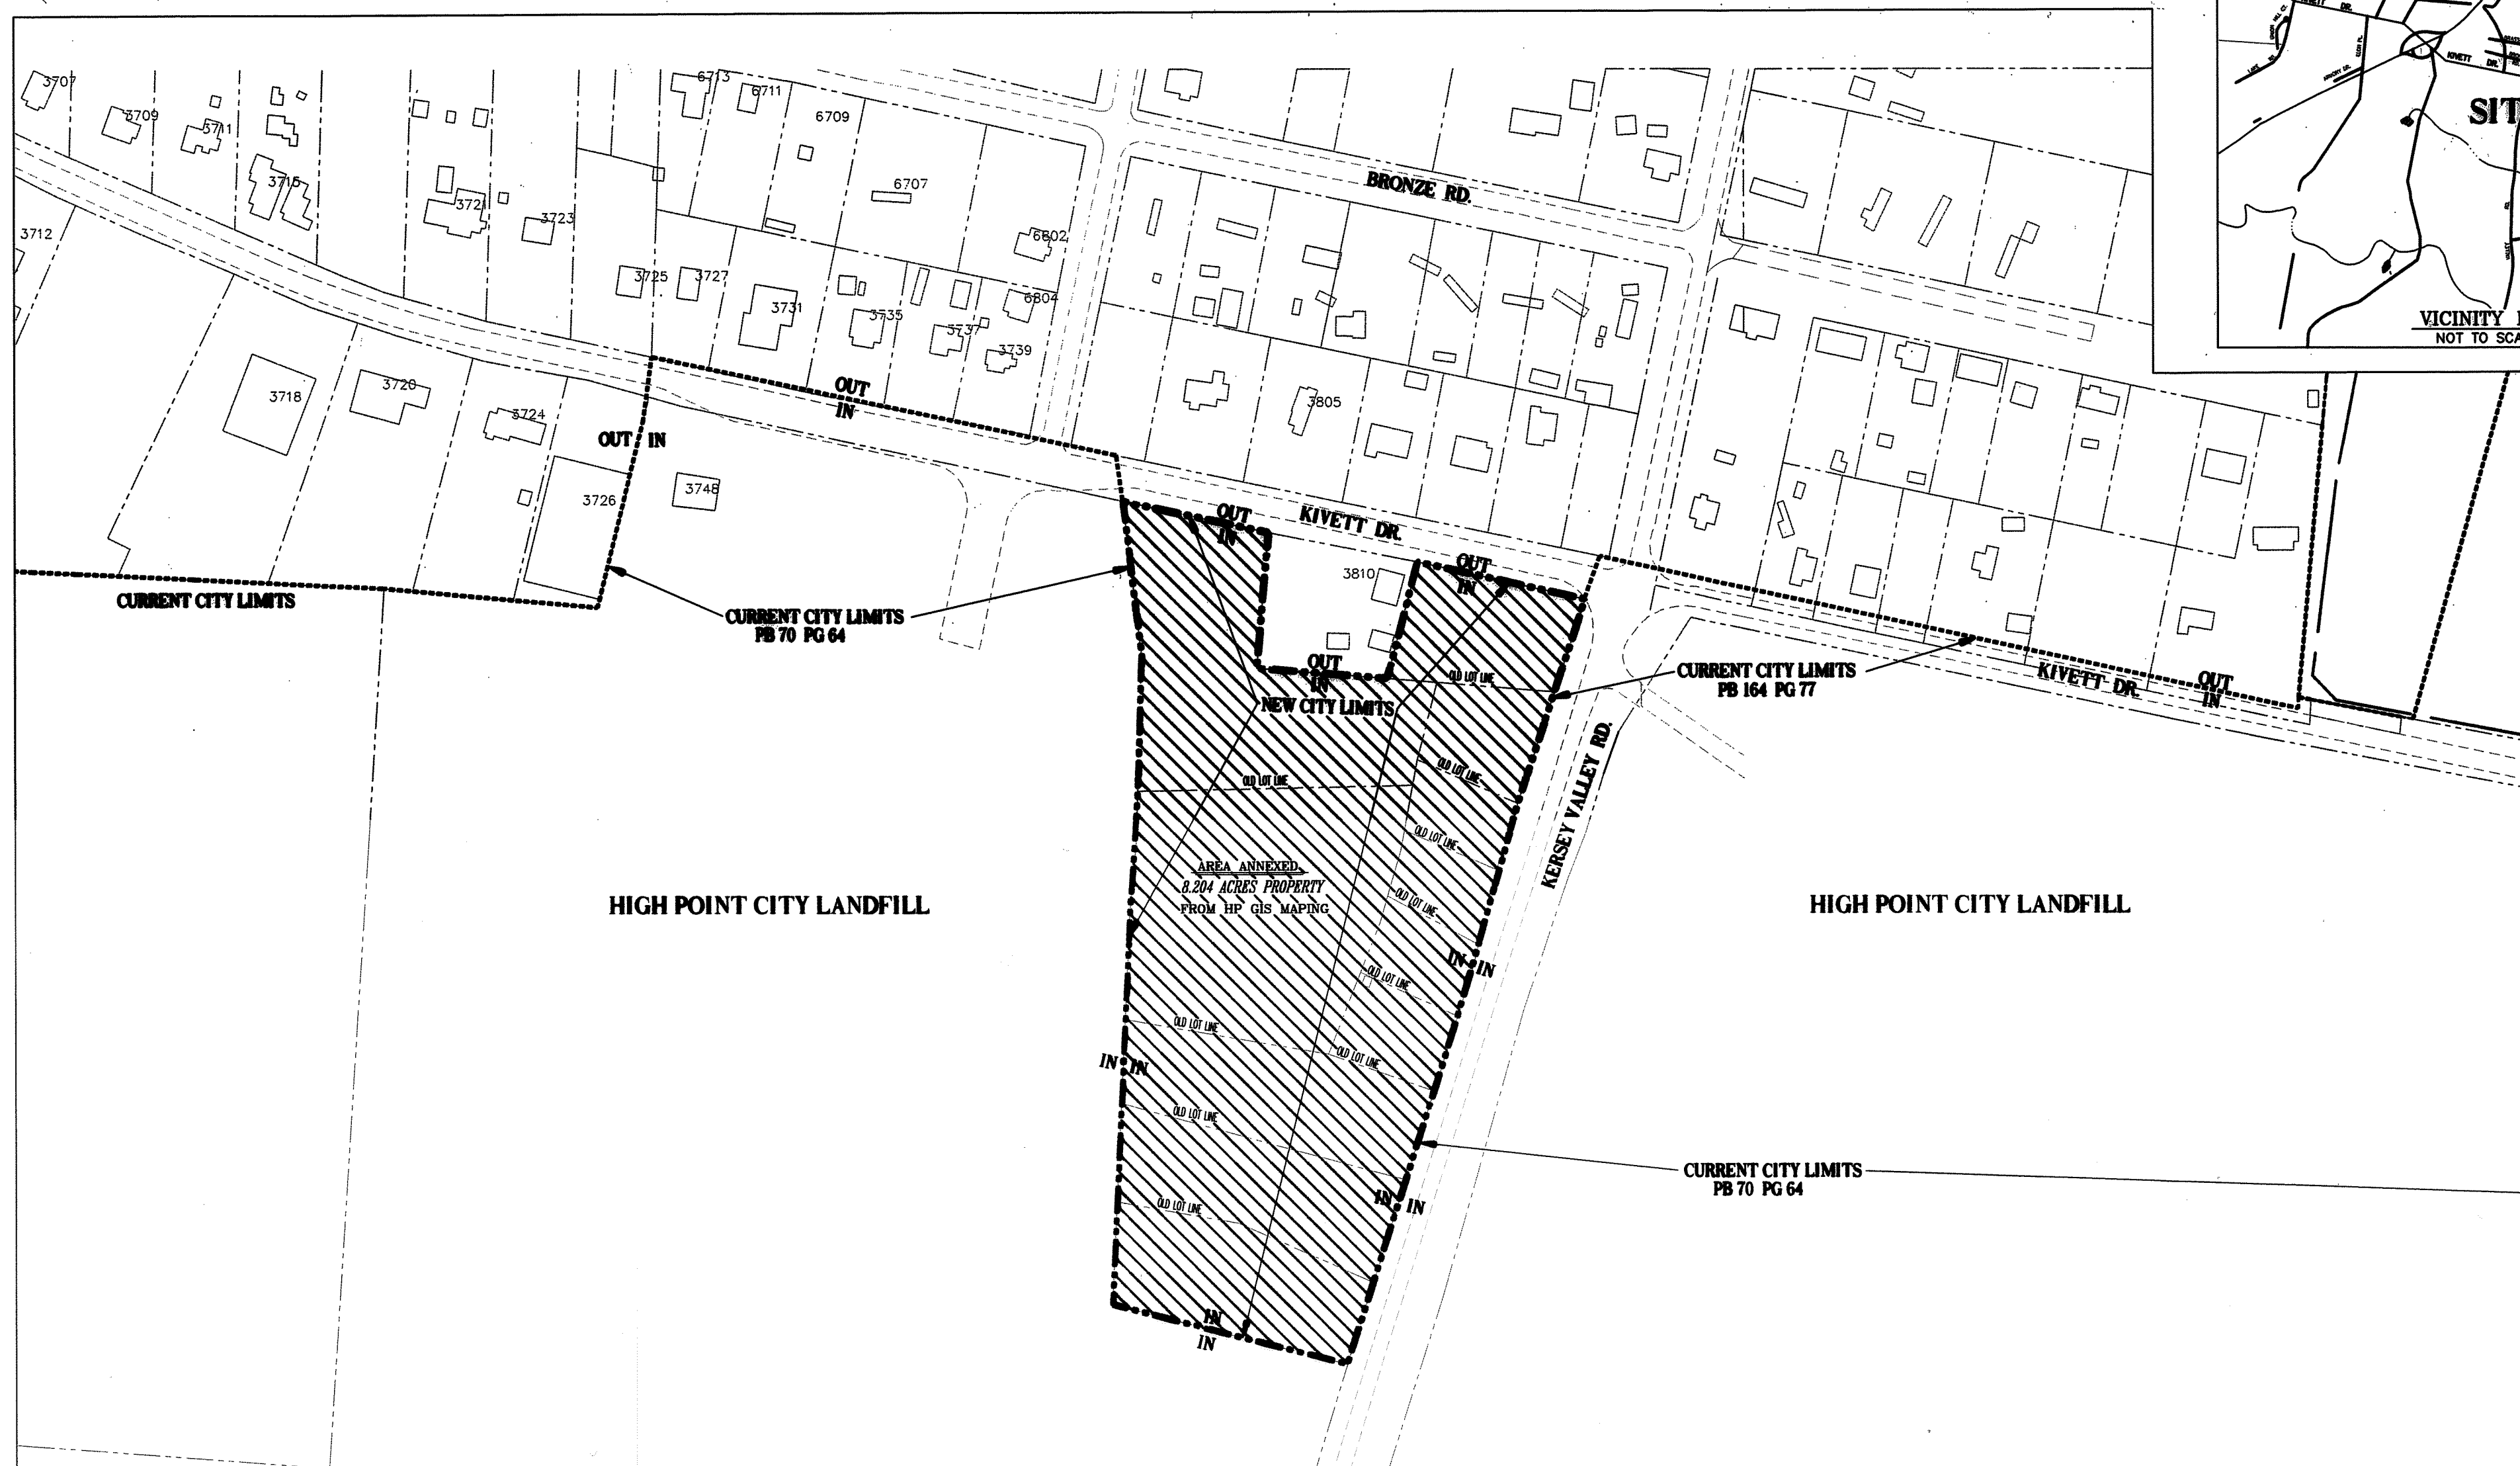


NOTES:

- THIS PROJECT IS NOT LOCATED IN A 100 YEAR FLOOD ZONE AS PER FLOOD MAP, 3710782000 J, EFFECTIVE DATE: 6-18-2007.
- THE INFORMATION SHOWN ON THIS MAP AND IS TAKEN FROM THE CITY OF HIGH POINT GIS MAPPING DATA FOR THE RIGHT-OF-WAY AREA AND PROPERTY INFORMATION.

TOTAL AREA = 8.204 ACRES

CITY OF HIGH POINT

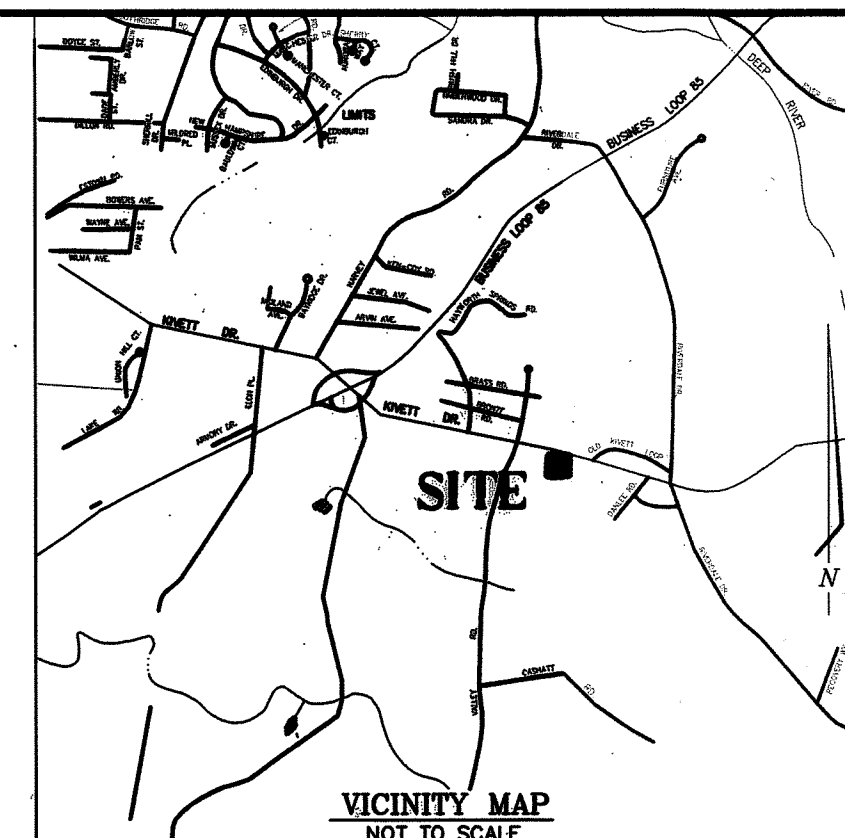

ANNEXATION ORDINANCE APPROVED BY THE HIGH POINT CITY COUNCIL
ON FEB. 16, 2015 WITH THE EFFECTIVE DATE OF
ANNEXATION BEING FEB. 16, 2015, AND THE FOLLOWING
FOLLOWING ORDINANCE NUMBER 7125 / 15-08

DATE: DEC 1, 2014	SCALE: 1" = 150'
FIELD BOOK: N/A	SURVEYED BY: HP-GIS
DRAWN BY: JSD	FILE: LANDFILL ANNEXATION.DWG
PROJECT: 2480	SHEET 1 OF 1