

CITY OF HIGH POINT

AGENDA ITEM

**Title: Contract Award, Contract 2017-002 Southside Pedestrian Bridge****From:** Keith Pugh, Engineering Services**Meeting Date:**

June 5, 2017

Public Hearing: N/A**Advertising Date:**

April 23, 2017

Advertised By:

Purchasing Division

Attachments: Vicinity Map and Plan Sheet
Bid Recommendation

PURPOSE:

City Council is asked to award a construction contract for the Southside Pedestrian Bridge to Yates Construction Company, Inc. at the contract bid amount of \$209,186.00.

BACKGROUND:

The City of High Point's Community Development and Housing Department requested assistance with a multi-use trail providing access to the Southside Recreation Center, Fairview Elementary School and the adjacent neighborhoods. A portion of this trail crosses an existing tributary between Taylor Avenue and Vail Avenue just south and west of the recreation center and not far from the splash pad. This contract will allow the City to install the pedestrian bridge required to cross this tributary and its associated floodway.

Bids were received on May 17, 2017 with the following results:

\$209,186.00	Yates Construction Company, Inc.
\$235,200.00	Span Builders, LLC
\$249,808.49	S&S Building and Development
\$279,179.00	DH Griffin Infrastructure.

The contractor can begin work as soon as the contract documents are fully executed and the City issues a Notice to Proceed. Due to the anticipated fabrication time of the bridge, the contractor will have 180 days to complete all contract work.

BUDGET IMPACT:

Funds are available through the Neighborhood Stabilization Program

RECOMMENDATION / ACTION REQUESTED:

The Engineering Services Department and the Community Development and Housing Department requests Council approve the bids and award contract ENG2017-002 to Yates Construction Company, Inc. at the contract bid price of \$209,186.00.



**FORMAL BID RECOMMENDATION
REQUEST FOR COUNCIL APPROVAL**

DEPARTMENT: **Engineering Services/Community Development & Housing**

COUNCIL AGENDA DATE: **June 5, 2017**

BID NO.: **45-051717** CONTRACT NO.: **2017-002** DATE OPENED: **May 17, 2017**

DESCRIPTION:

Southside Pedestrian Bridge - to be built as part of future multi-use greenway trail system near the Southside Recreation Center, Fairview Elementary School and the adjacent neighborhoods.

PURPOSE:

This contract is for construction of a pedestrian bridge to cross a tributary between Taylor Avenue and Vail Avenue just south and west of the recreation center not far from the splash pad. This contract will allow the City to install the pedestrian bridge required to cross this tributary and its associated floodway.

COMMENTS:

Contract time is set at 180 days due to the uncertain fabrication and delivery time of the bridge itself. Actual construction time should be less than 30 days.

RECOMMEND AWARD TO: **Yates Construction Company, Inc.** AMOUNT: **\$209,186.00**

JUSTIFICATION:

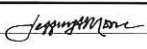
On May 17, 2017 received 3 responsive bids in addition to Yates Construction Company: Span Builders, LLC - \$235,200.00 S&S Building and Development - \$249,808.49 DH Griffin Infrastructure - \$279,179.00

ACCOUNTING UNIT	ACCOUNT	ACTIVITY	CATEGORY	BUDGETED AMOUNT
302536	533701	302134057020	55100	\$209,186.00
TOTAL BUDGETED AMOUNT				

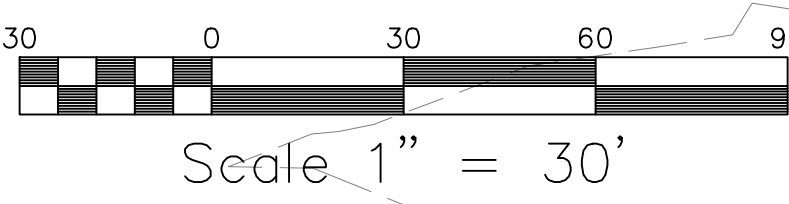
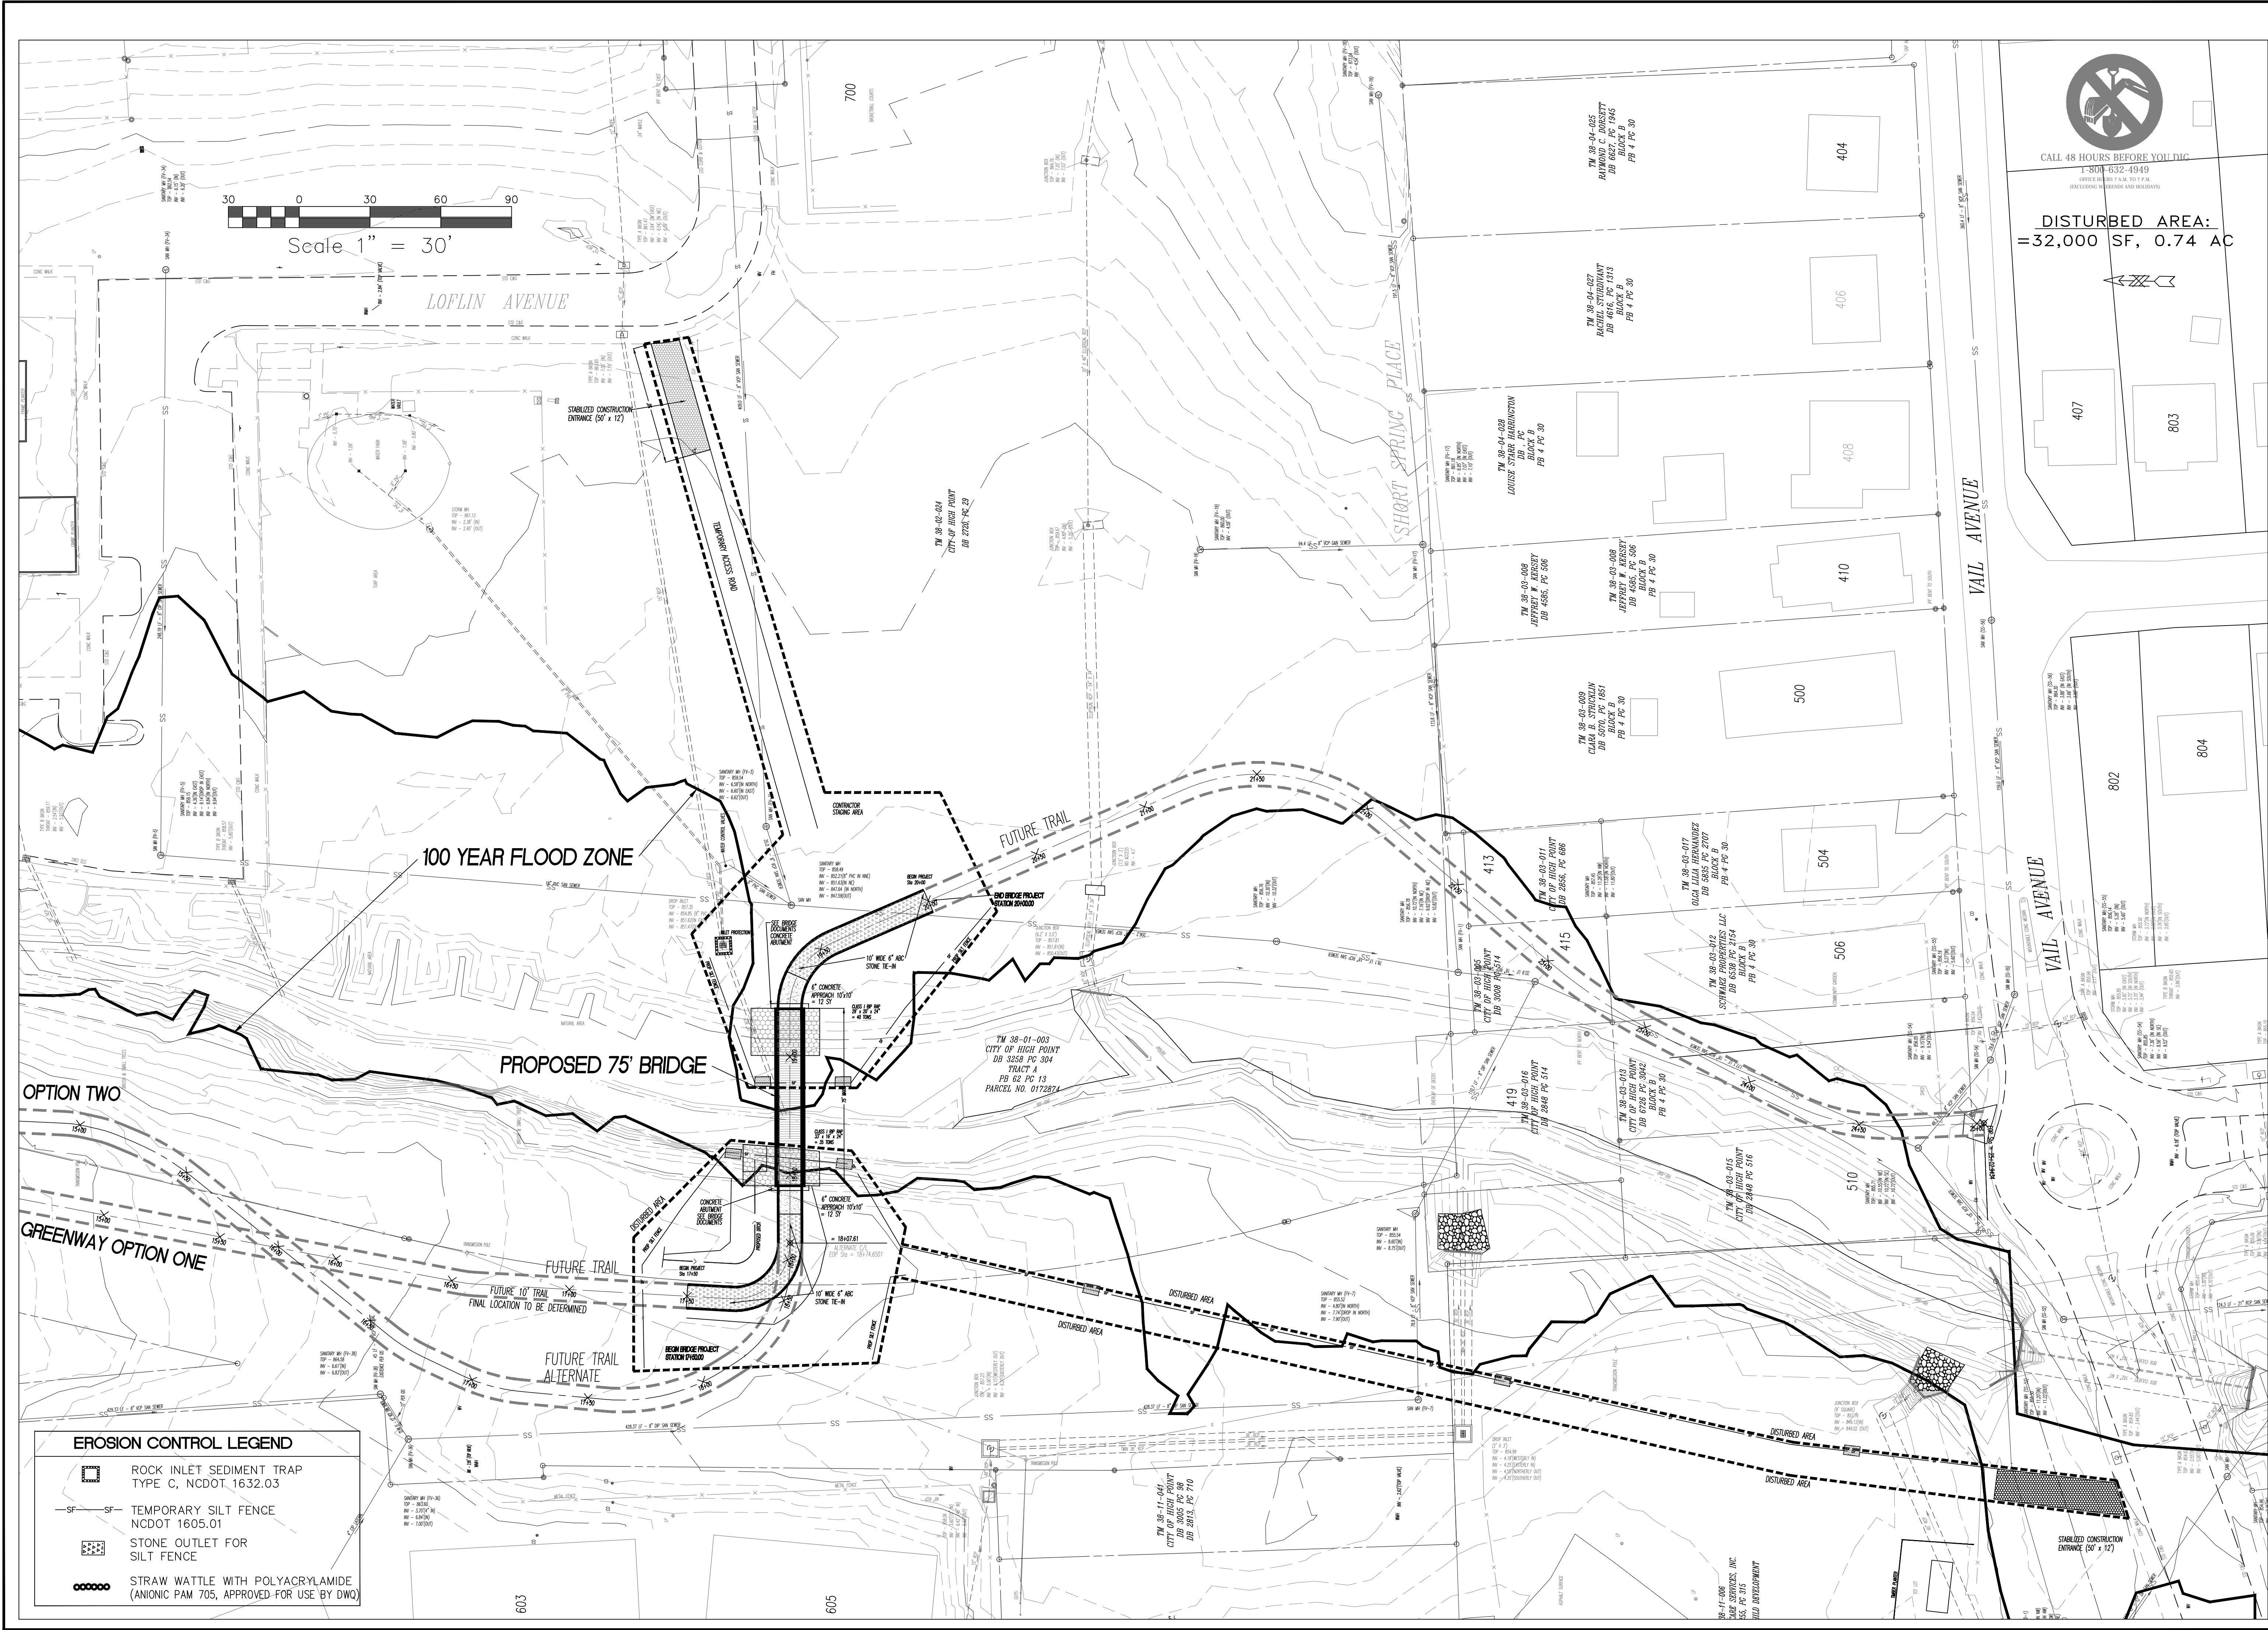
DEPARTMENT HEAD: **B. Keith Pugh, PE PWLF** Digitally signed by B. Keith Pugh, PE PWLF
DN: cn=B. Keith Pugh, PE PWLF, o=City of High Point,
ou=Engineering Services, email=keith.pugh@highpointnc.gov, c=US
Date: 2017.05.22 09:54:03 -0400 DATE: **May 22, 2017**


The Purchasing Division concurs with recommendation submitted by the **Engineering Services** and recommends award to the lowest responsible, responsive bidder **Yates Construction Co.** in the amount of \$ **209,186.00**.

PURCHASING MANAGER: **Erik Conti** Digitally signed by Erik Conti
DN: cn=Erik Conti, o, ou,
email=erik.conti@highpointnc.gov, c=US
Date: 2017.05.22 10:30:58 -0400 DATE: **May 22, 2017**

Approved for Submission to Council
FINANCIAL SERVICES DIRECTOR:  Digitally signed by Jeffrey A. Moore
DN: cn=Jeffrey A. Moore, o=City of High Point, NC,
ou=Financial Services Director,
email=jfmoore@highpointnc.gov, c=US
Date: 2017.05.26 10:11:13 -0400 DATE: **May 26, 2017**

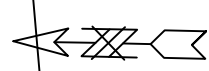
CITY MANAGER: **Greg Demko** Digitally signed by Greg Demko
DN: cn=Greg Demko, o=High Point, ou=High Point,
email=greg.demko@highpointnc.gov, c=US
Date: 2017.05.26 10:32:35 -0400 DATE: **May 26, 2017**


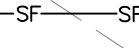






CALL 48 HOURS BEFORE YOU DIG
1-800-632-4949
(EXCLUDING WEEKENDS AND HOLIDAYS)

DISTURBED AREA:
=32,000 SF, 0.74 AC



EROSION CONTROL LEGEND	
	ROCK INLET SEDIMENT TRAP TYPE C, NCDOT 1632.03
	TEMPORARY SILT FENCE NCDOT 1605.01
	STONE OUTLET FOR SILT FENCE
	STRAW WATTLE WITH POLYACRYLAMIDE (ANIONIC PAM 705, APPROVED FOR USE BY DWQ)

PLAN DRAWINGS FOR

SOUTHSIDE GREENWAY

PROPOSED BRIDGE SITE PROJECT


BRIDGE IMPROVEMENTS

HIGH POINT - GUILFORD COUNTY - N.C.


SHEET NO.

4

JOB NO:	ENG - 2473
DATE	APRIL 2015
DESIGNED	JSD
DRAWN	JSD
CHECKED	TAK
BY	SCALE 1" = 30' HORIZONTAL
REV.	DATE DESCRIPTION



CITY OF HIGH POINT
ENGINEERING SERVICES
DEPARTMENT
211 S. HAMILTON STREET
HIGH POINT, N.C. 27261
TELEPHONE (336) 883-3194
FAX (336) 883-4118



TERRY A. KLINE
P.E. 00550
08-05-2017
NORTH CAROLINA