
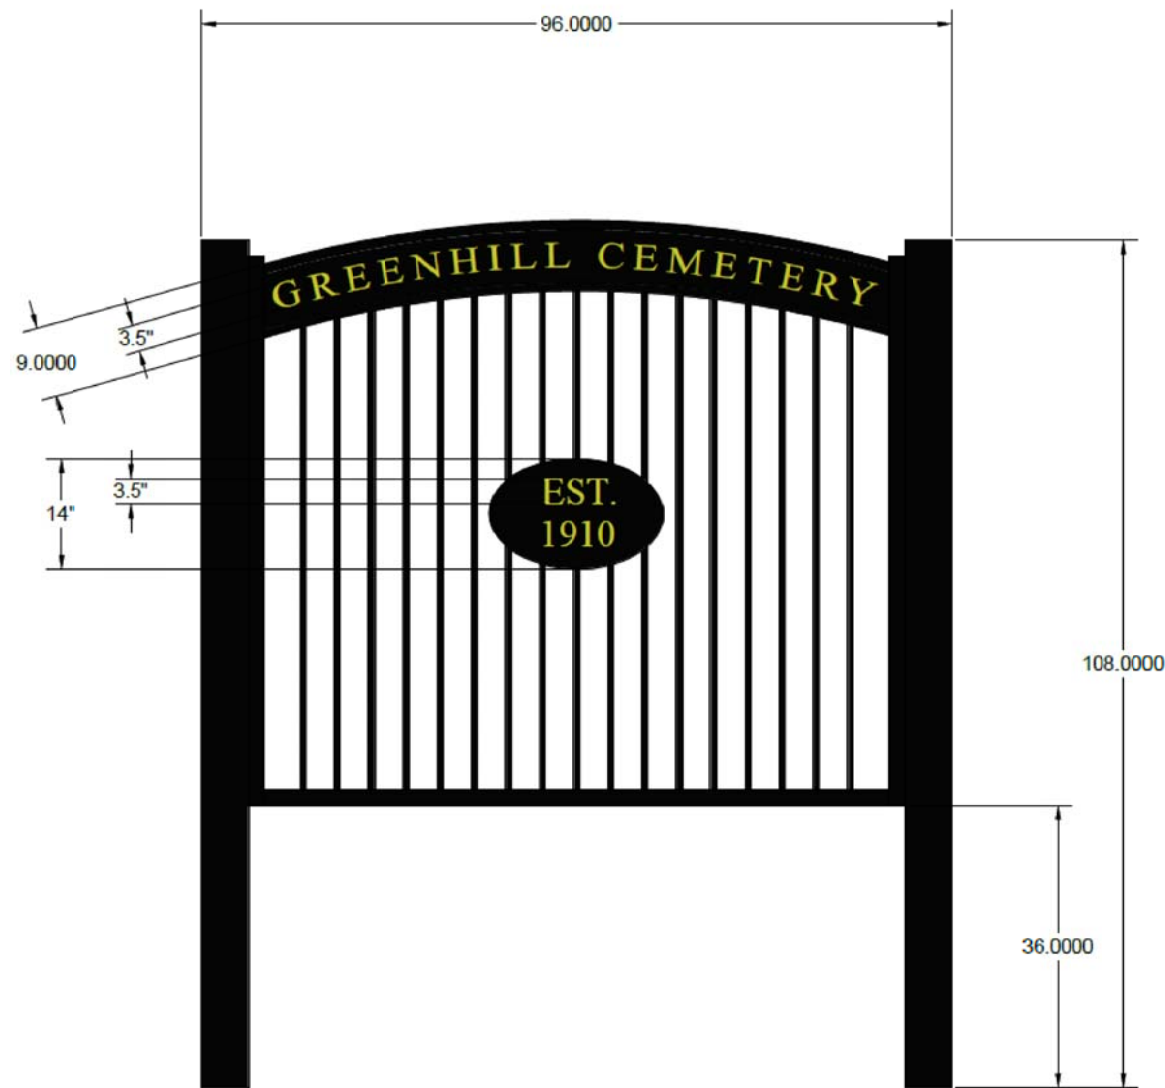



CALL 48 HOURS BEFORE YOU DIG
1-800-632-4949
OFFICE HOURS 7 A.M. TO 7 P.M.
(EXCLUDING WEEKENDS AND HOLIDAYS)

	CITY OF HIGH POINT PUBLIC SERVICES DEPARTMENT 211 S. HAMILTON STREET P.O. BOX 230 HIGH POINT, N.C. 27261 TELEPHONE (336) 883-3194 FAX (336) 883-4118	JOB NO:	N/A				PLAN DRAWINGS FOR GREENHILL CEMETERY MEREDITH ST. & LEONARD AVE. GATE AND FENCE IMPROVEMENTS HIGH POINT – GUILFORD COUNTY – N.C.	SHEET NO. 1 OF 2
		DATE	JAN. 28, 2020					
		DESIGNED	CAH					
		DRAWN	CAH					
		CHECKED	.					
		SCALE	1" = 10' HORIZ.	BY				
				DESCRIPTION	DATE	REV.		



SIGNATURE FENCE DRAWINGS PROVIDED BY:
SEEGARS FENCE COMPANY
8220 TRIAD DRIVE
GREENSBORO, NC 27409
PHONE: 336-370-9797
ATTN: ANGELO PONZO

 CITY OF HIGH POINT PUBLIC SERVICES DEPARTMENT 211 S. HAMILTON STREET P.O. BOX 230 HIGH POINT, N.C. 27261 TELEPHONE (336) 883-3194 FAX (336) 883-4118	JOB NO:	N/A					PLAN DRAWINGS FOR GREENHILL CEMETERY MEREDITH ST. & LEONARD AVE. GATE AND FENCE IMPROVEMENTS HIGH POINT - GUILFORD COUNTY - N.C.	SHEET NO. 2 OF 2	
	DATE	JAN. 28, 2020							
	DESIGNED	CAH							
	DRAWN	CAH							
	CHECKED	.							
	SCALE	NOT TO SCALE	BY		DESCRIPTION	DATE			REV.

Proposed Fence Replacement & Aesthetic Upgrades



Legend



Location of Proposed 14' to 15' Wide Access Gates Locked to Public



Public Access Point



Location of Future Asphalt Turn Around

Outline of Proposed 6' Tall Fence



Proposed Location of Greenhill Informational Sign

Sample Informational Sign



Proposed Vinyl Chain-Link Fence